


PRELIMINARY DEMOLITION PLAN

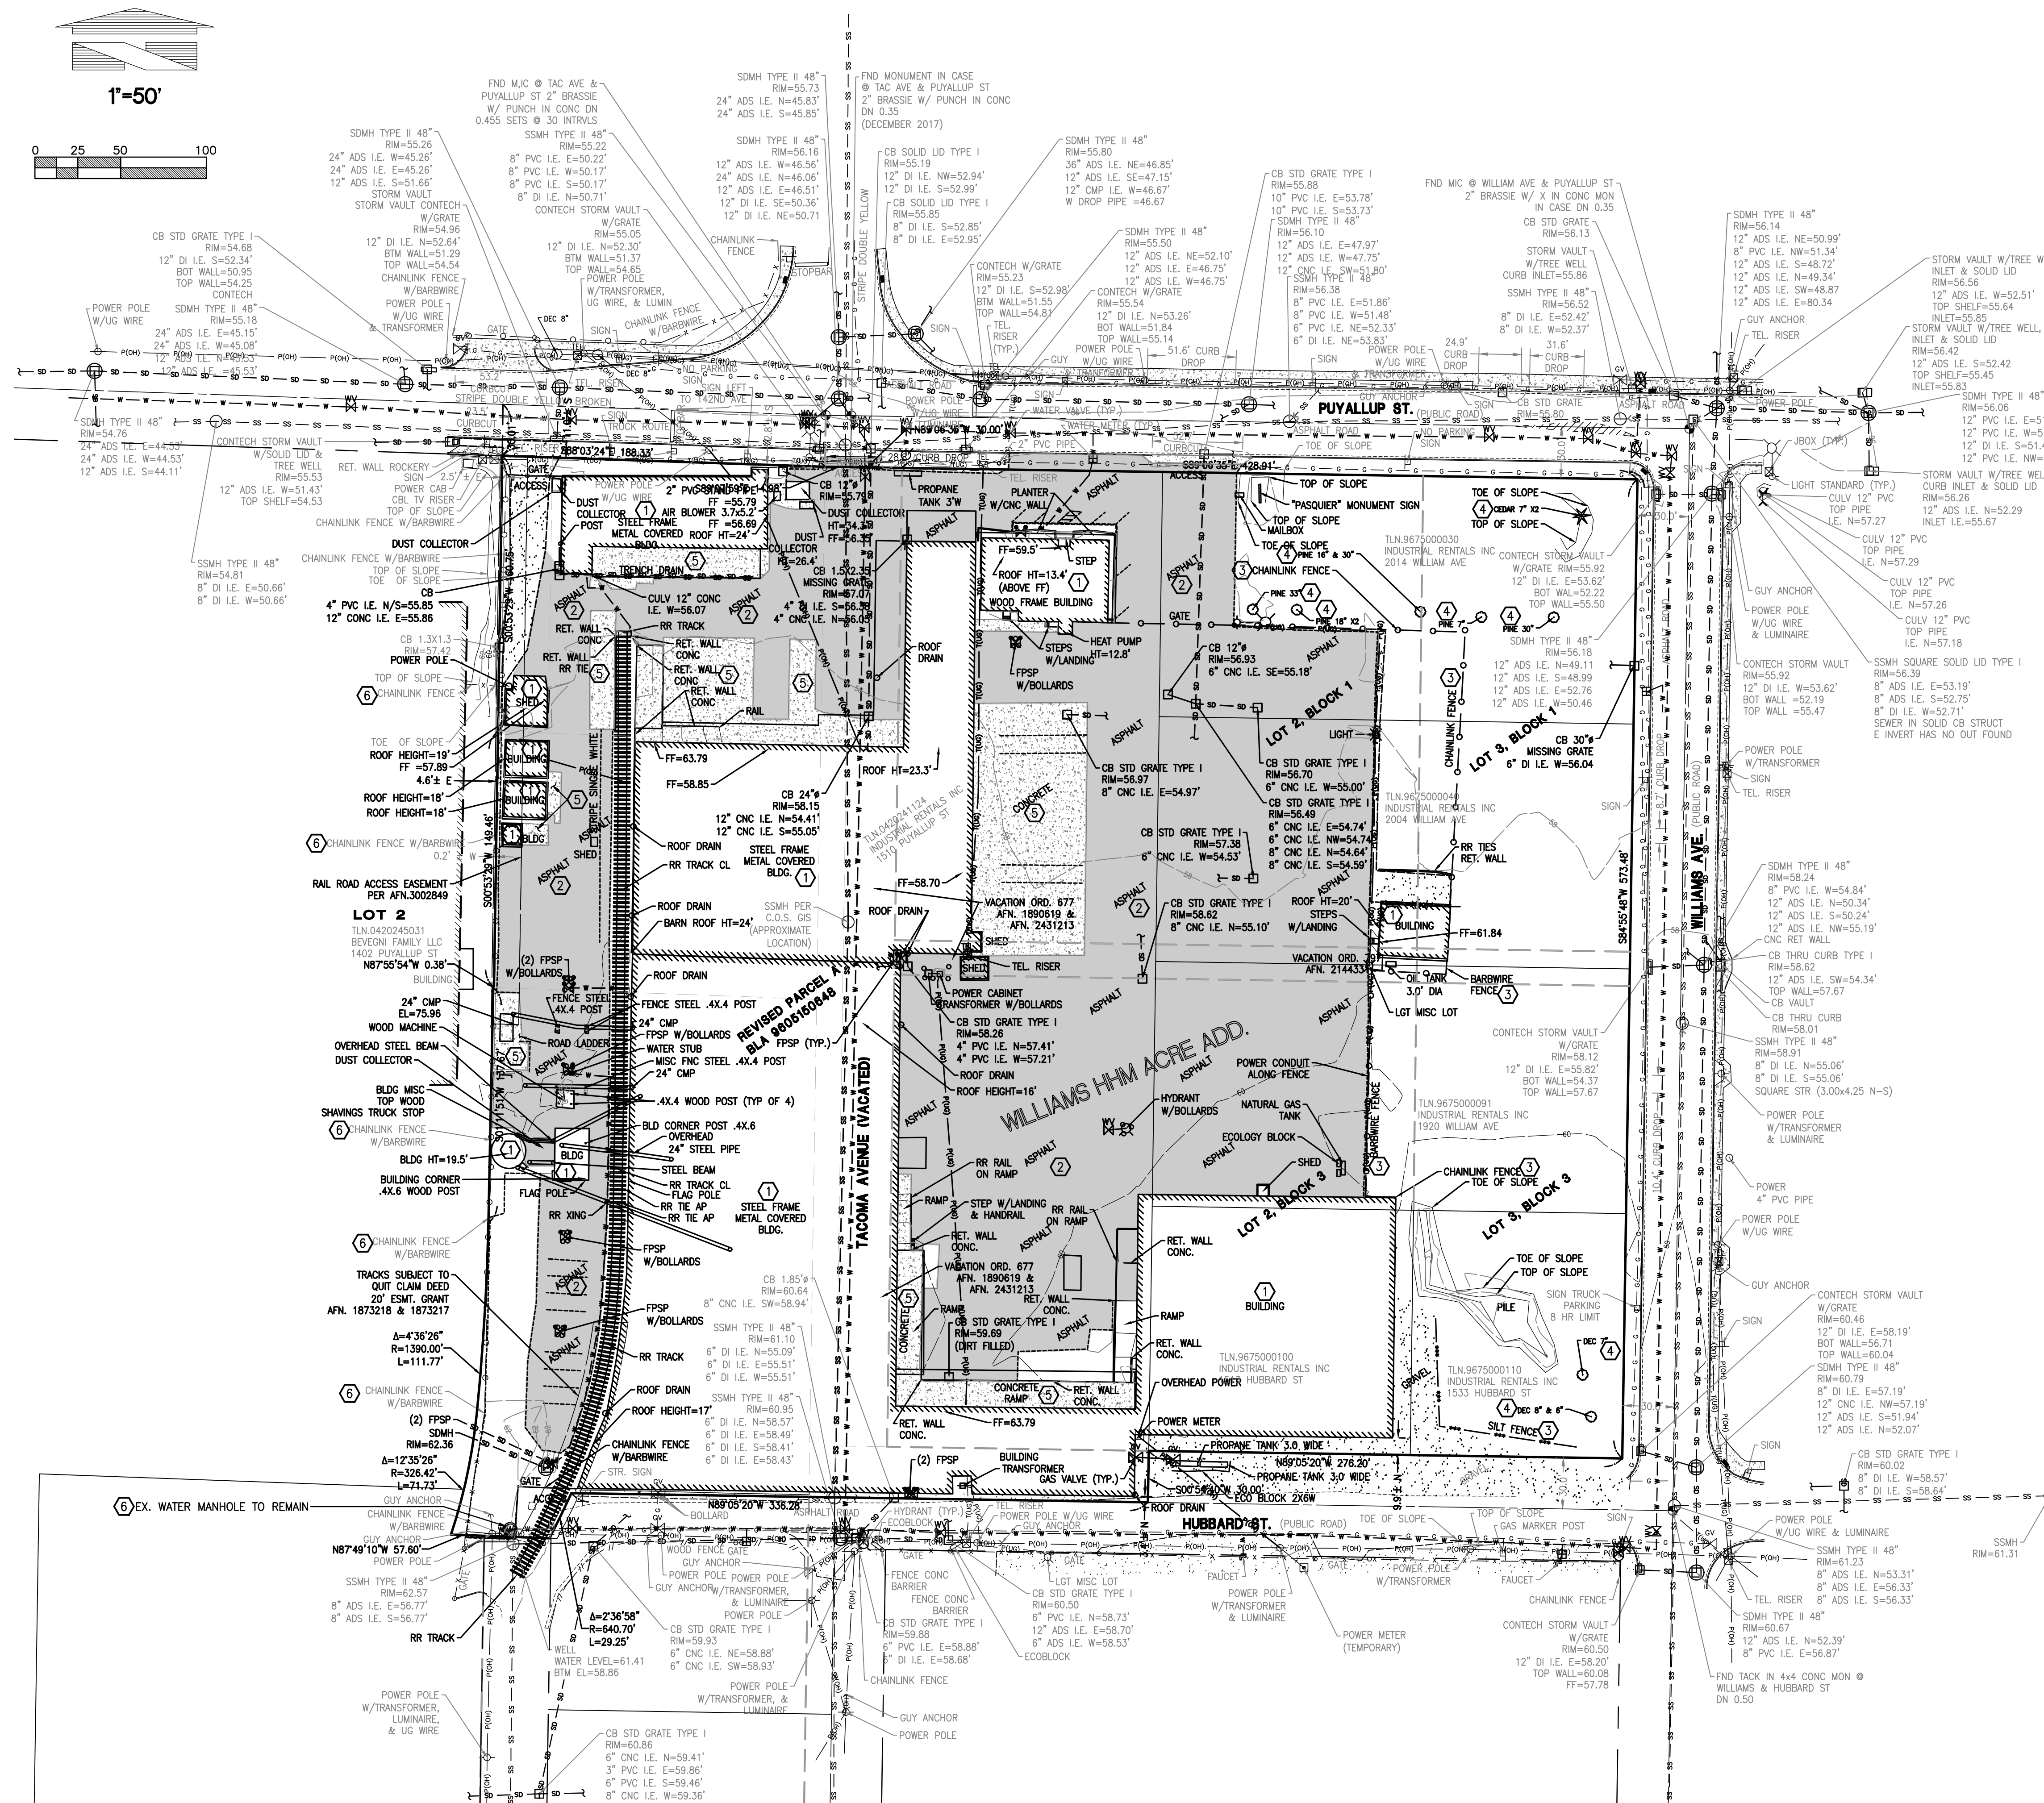

DEMOLITION KEYNOTES:

- EX. BUILDING TO BE DEMOLISHED
- EX. ASPHALT TO BE DEMOLISHED
- EX. FENCE TO BE DEMOLISHED
- EX. TREE TO BE REMOVED
- EX. CONCRETE TO BE DEMOLISHED
- TO REMAIN. PROTECT FROM DAMAGE.


NOTE:
ITEMS IN BOLD TEXT TO BE REMOVED.

Revision
No. Date By Appr.

PRELIMINARY DEMOLITION PLAN

DUKE REALTY
200 SPECTRUM CENTER DRIVE,
SUITE 1600
IRVINE, CA 92618

For:

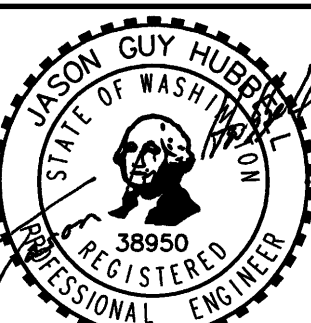


04/19/2019

Scale:
Horizontal 1"=50'
Vertical NA


Designed: KEH
Drawn: BDC
Checked: KEH
Approved: JGH
Date: 1/23/19

Barghausen
Consulting Engineers, Inc.
18215 72nd Avenue South
Kent, WA 98032
425.251.6222
barghausen.com

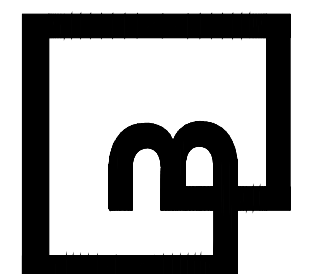

Job Number
20662

Sheet
1 of 2

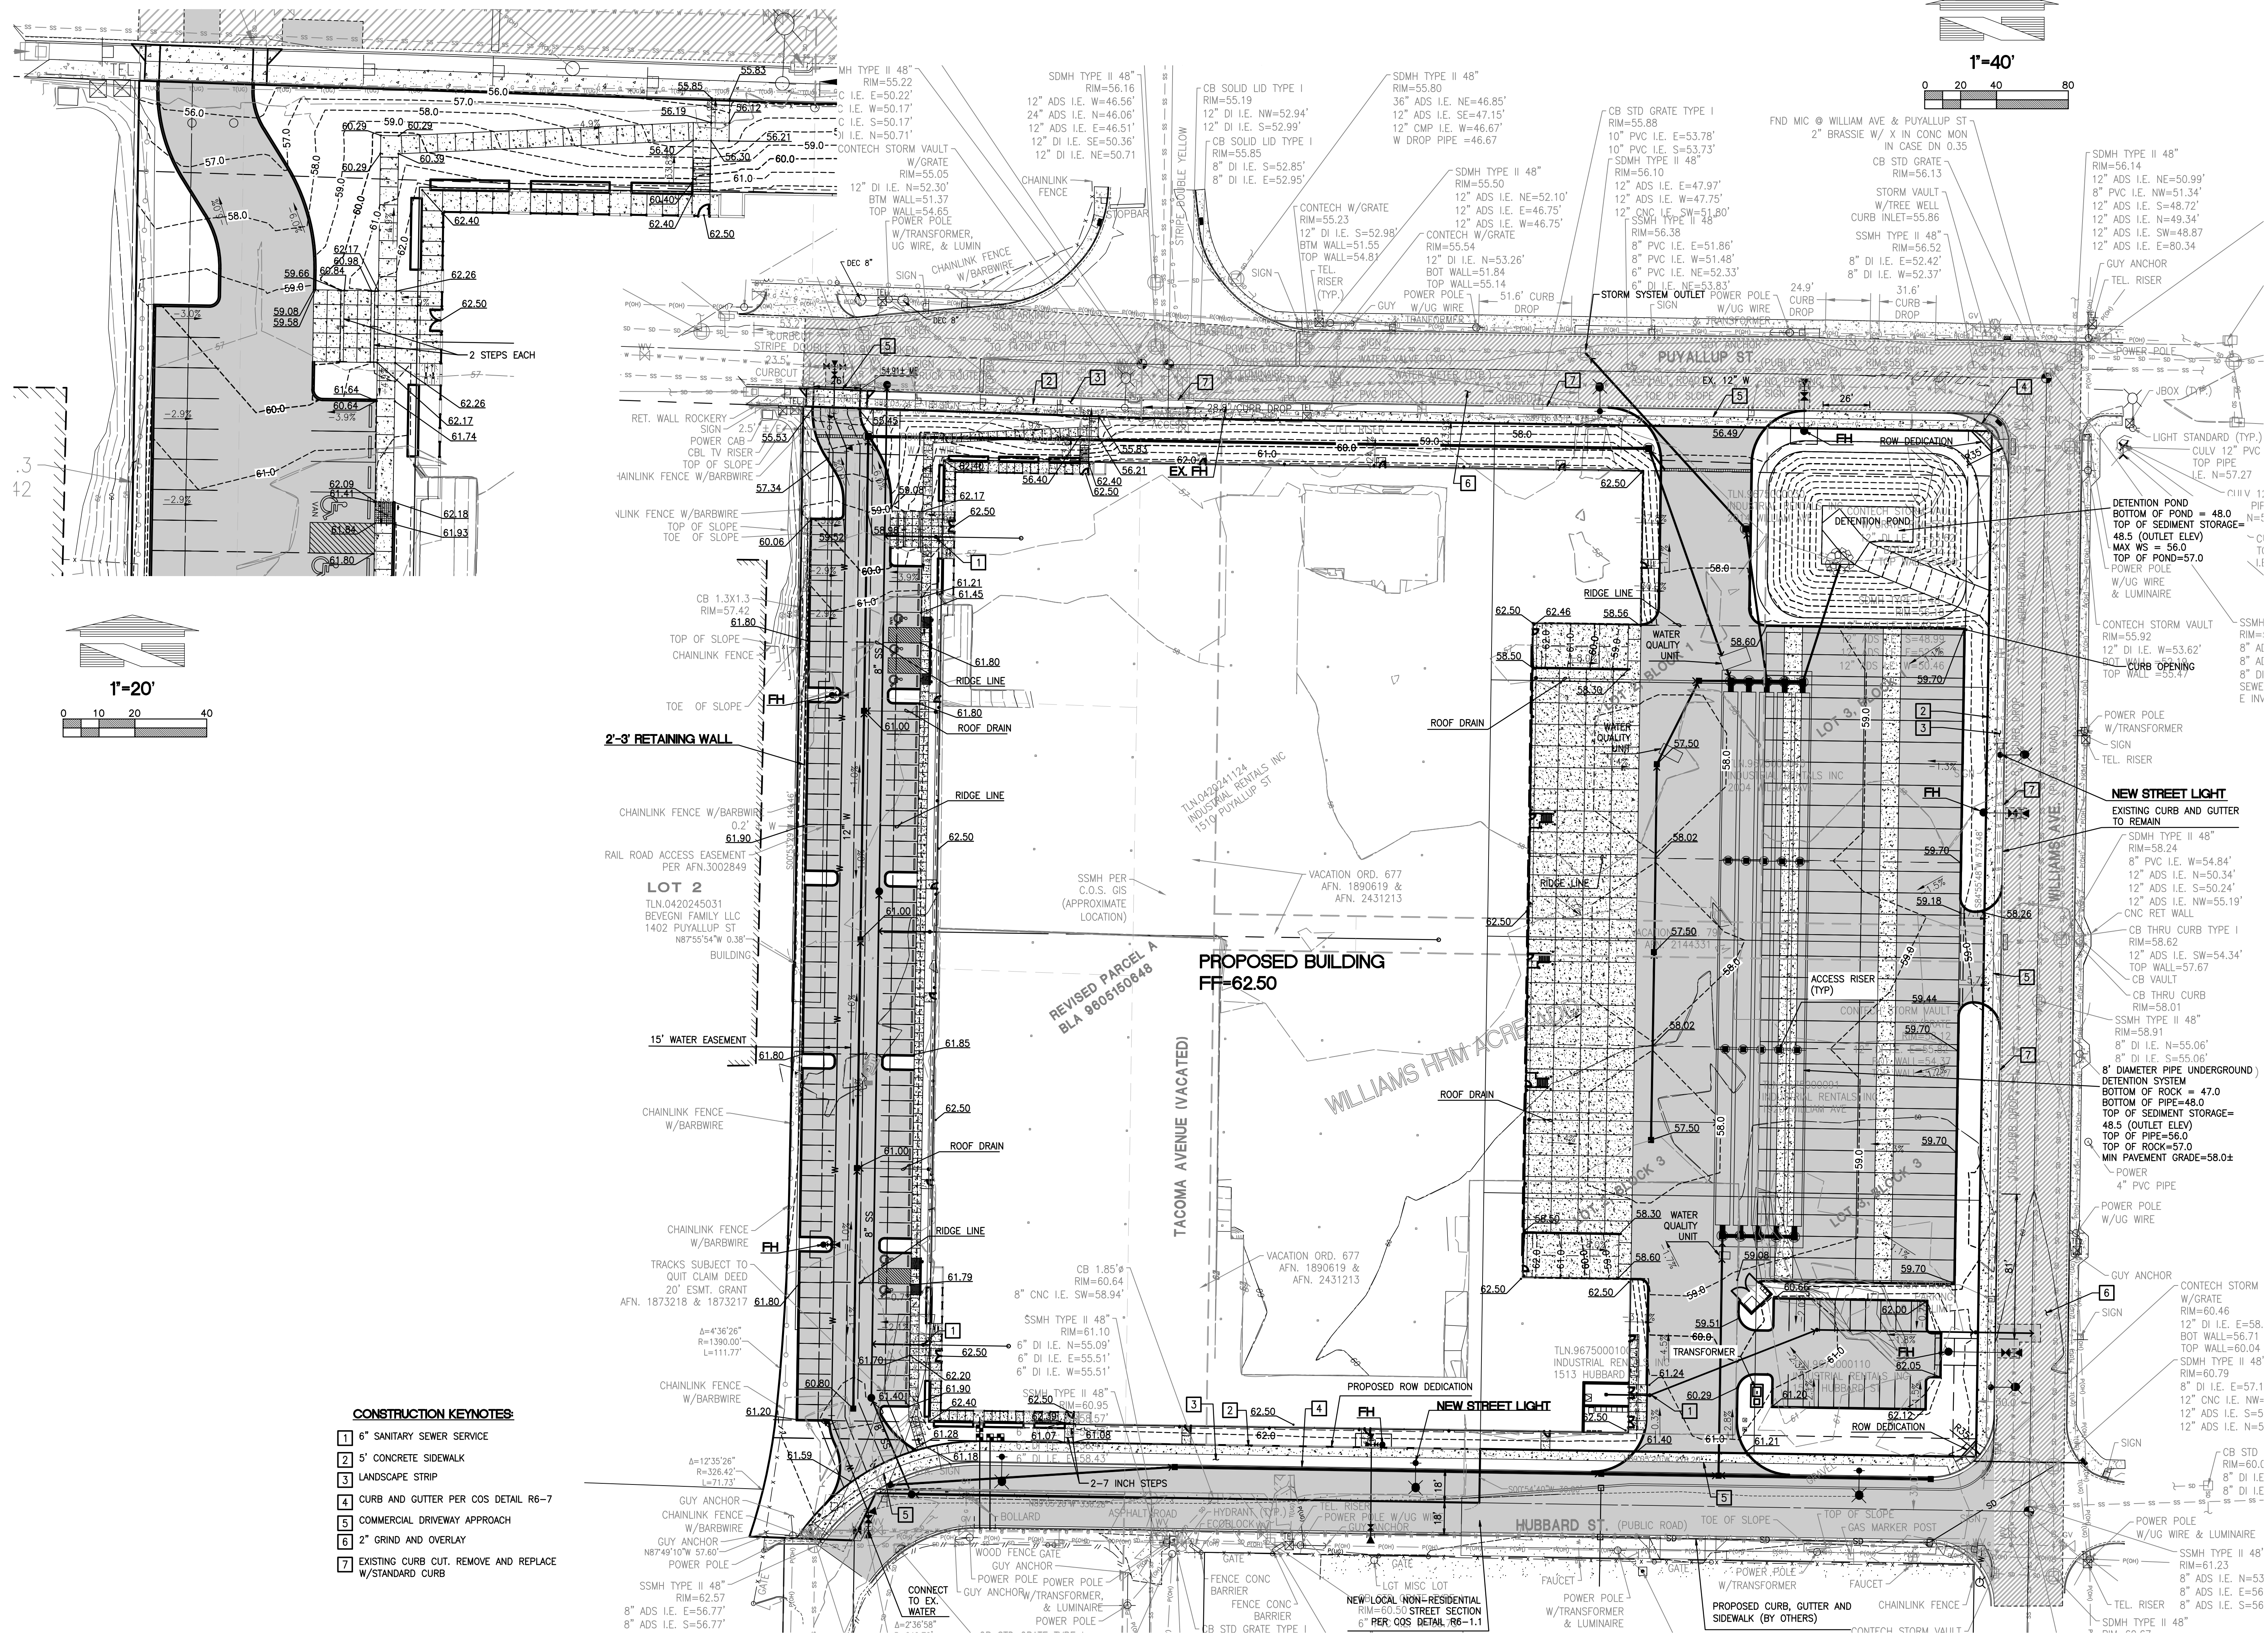

No.	Date	By	Ckd.	Appr.	Revision
-----	------	----	------	-------	----------

PRELIMINARY GRADING AND UTILITY PLAN

1510 PUYALLUP

DUKE REALTY
200 SPECTRUM CENTER DRIVE,
SUITE 1600
IRVINE, CA 92618

For:



04/19/2016

Designed <u>KEH</u>	Scale:
Drawn <u>RDC</u>	Horizontal
Checked <u>KEH</u>	1"=40'
Approved <u>JGH</u>	Vertical
Date <u>5/23/18</u>	NA

barghausen
consulting Engineers, Inc.
2215 72nd Avenue South
Rent, WA 98032
25.251.6222
barghausen.com

Job Number	20662
Street	2 2