



Project Title

### HERITAGE PARK EVENT BUILDING


914 KINCAID AVE  
SUMNER, WA 98390

Project Numbers  
2023-025

Issue & Revision Dates

14 JUNE 2024 100% SD  
21 JUNE 2024 CUP SUBMITTAL

SCHEMATIC DESIGN  
NOT FOR CONSTRUCTION

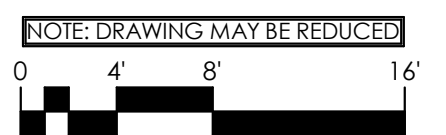

Sheet Title


### FIRST FLOOR PLAN

Drawn By KE Checked By MP

Sheet Number

# A2.10a

Sheet Number Of  
All material herein constitutes the original and unpublished work of the architect and may not be used, duplicated or disclosed without the written consent of the architect. Copyright © 2023 by TCF Architecture, PLLC. All rights reserved.

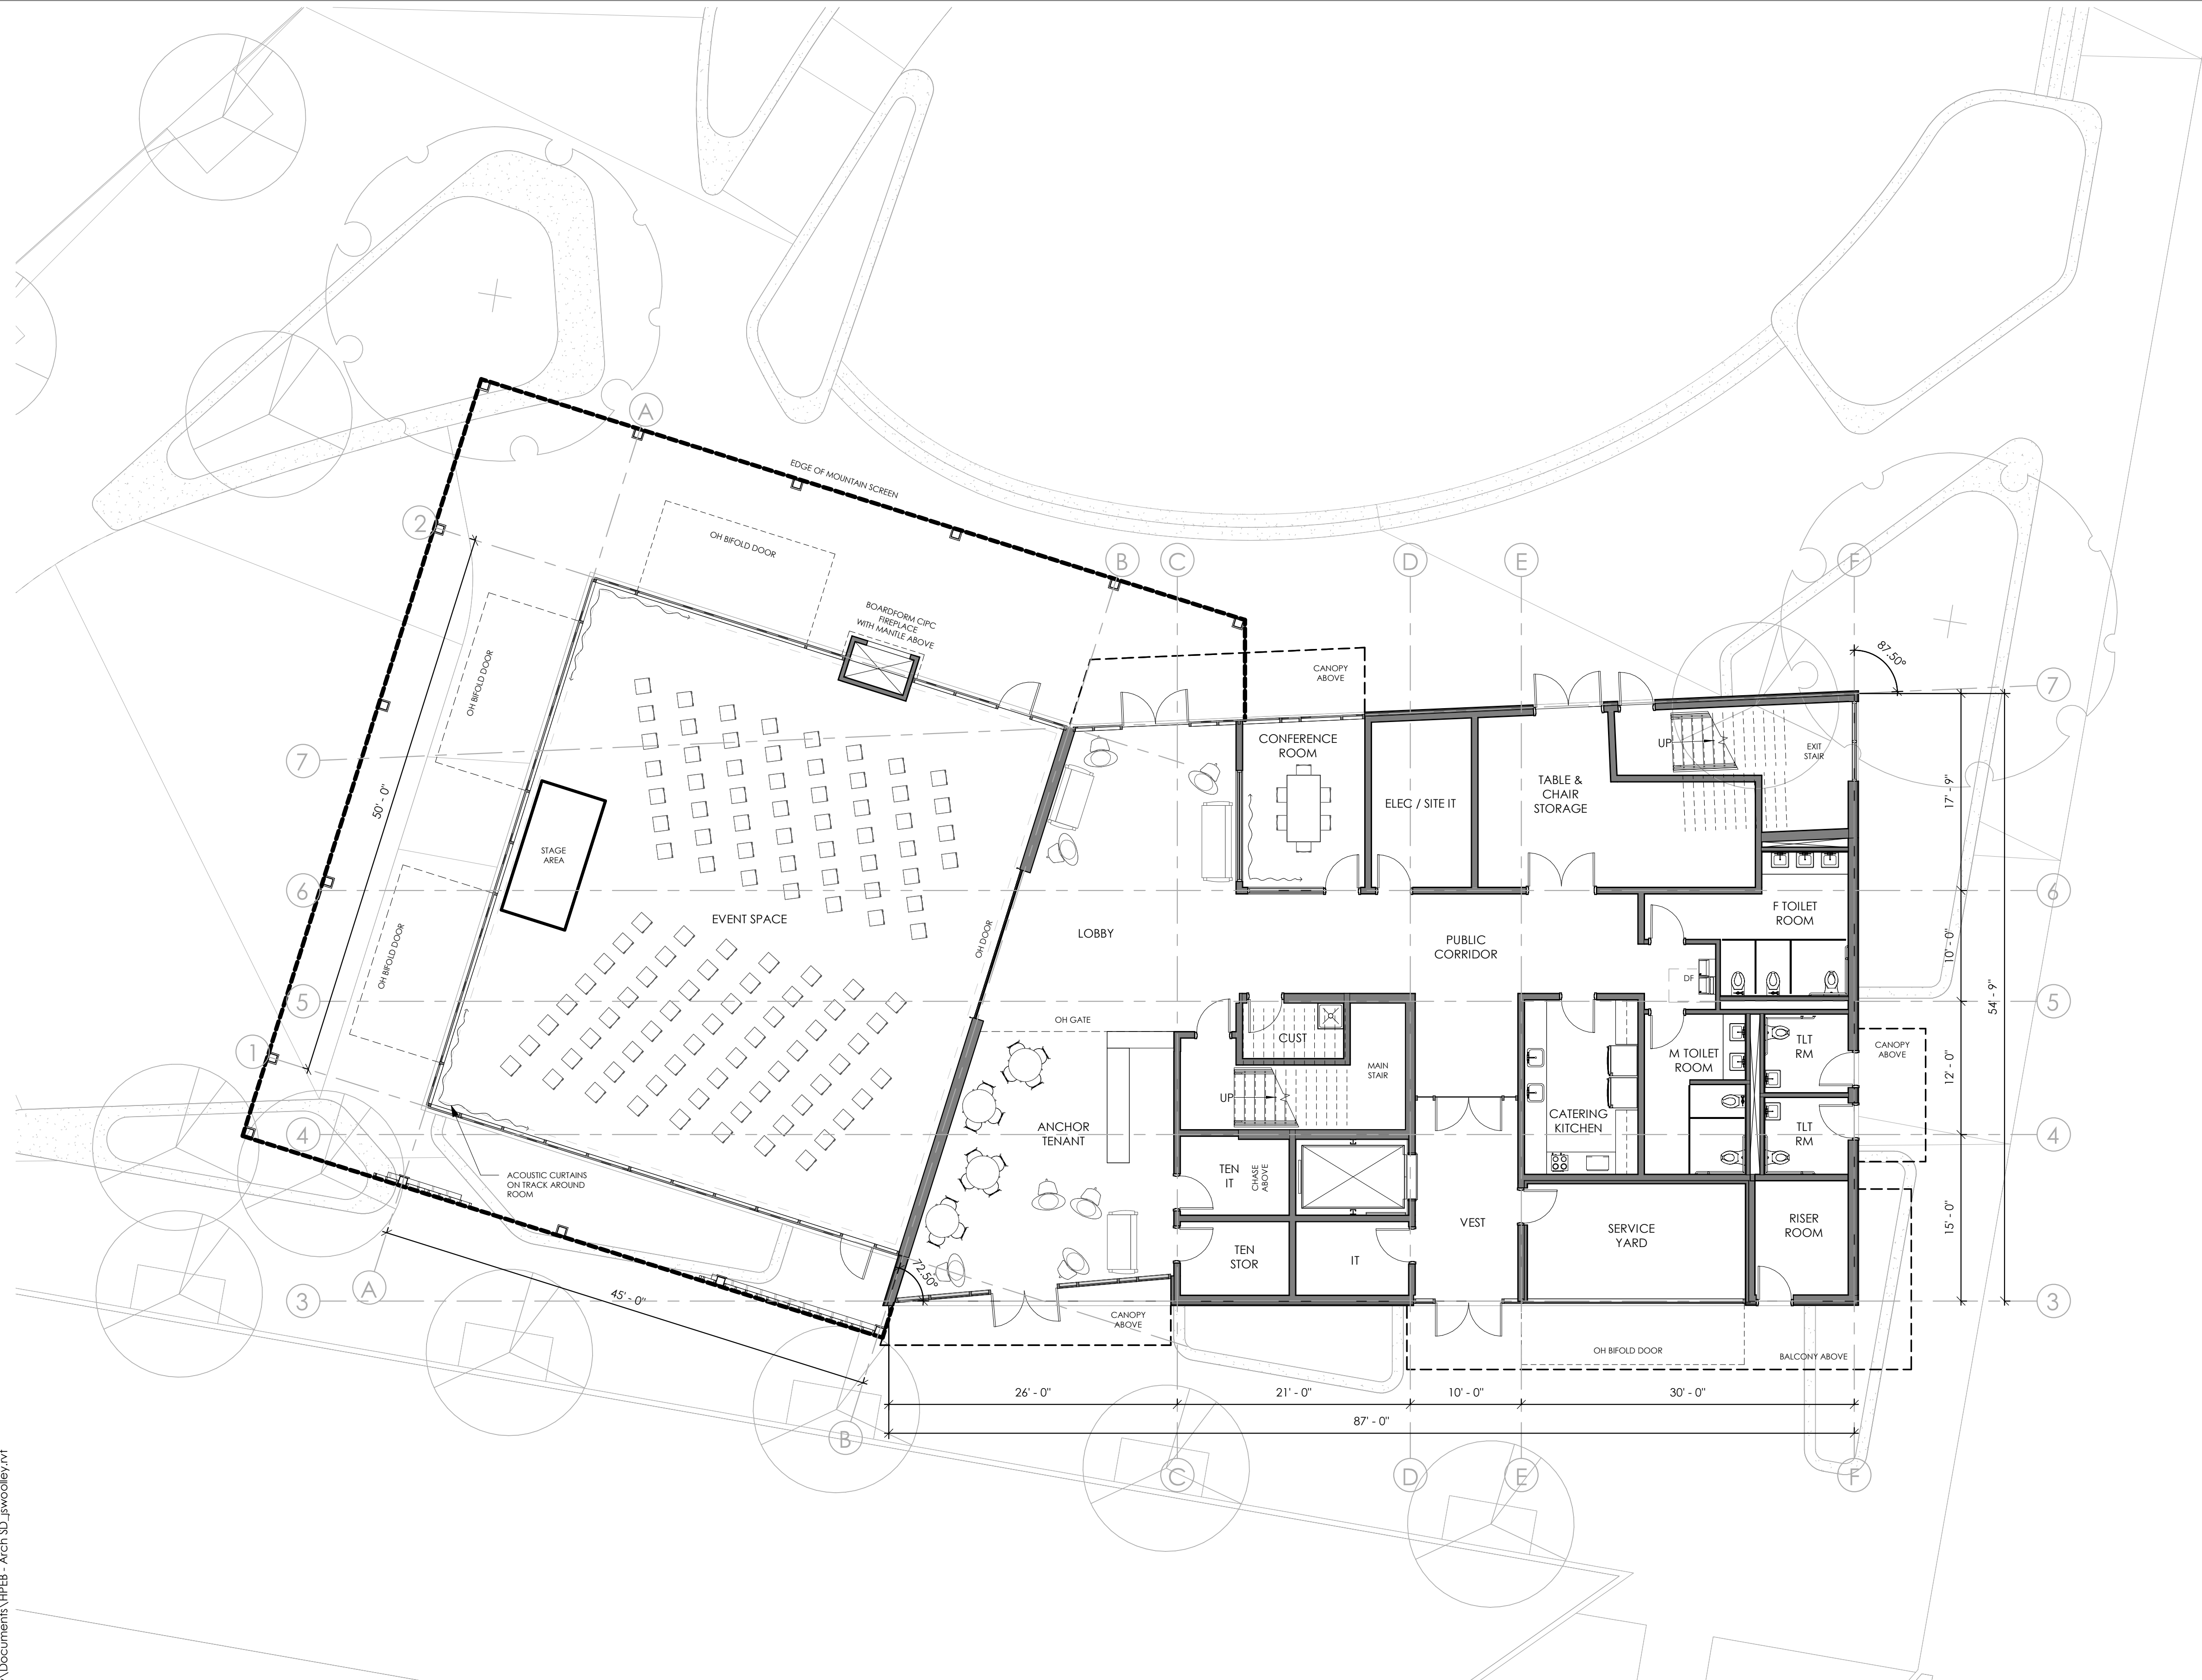

## 1 FIRST FLOOR REFERENCE PLAN

1/8" = 1'-0"

REVIEW #1  
CUP-2024-0005



Project Title

**HERITAGE PARK  
 EVENT BUILDING**


914 KINCAID AVE  
 SUMNER, WA 98390

Project Numbers  
 2023-025

Issue & Revision Dates

14 JUNE 2024 100% SD  
 21 JUNE 2024 CUP SUBMITTAL

SCHEMATIC DESIGN  
 NOT FOR CONSTRUCTION

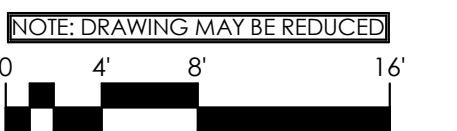

Sheet Title


**SECOND  
 FLOOR PLAN**

Drawn By KE Checked By MP

Sheet Number

**A2.11a**

Sheet Number Of  
 All material herein constitutes the original and unpublished work of the architect and may not be used, duplicated or disclosed without the written consent of the architect. Copyright © 2023 by TCF Architecture, PLLC. All rights reserved.

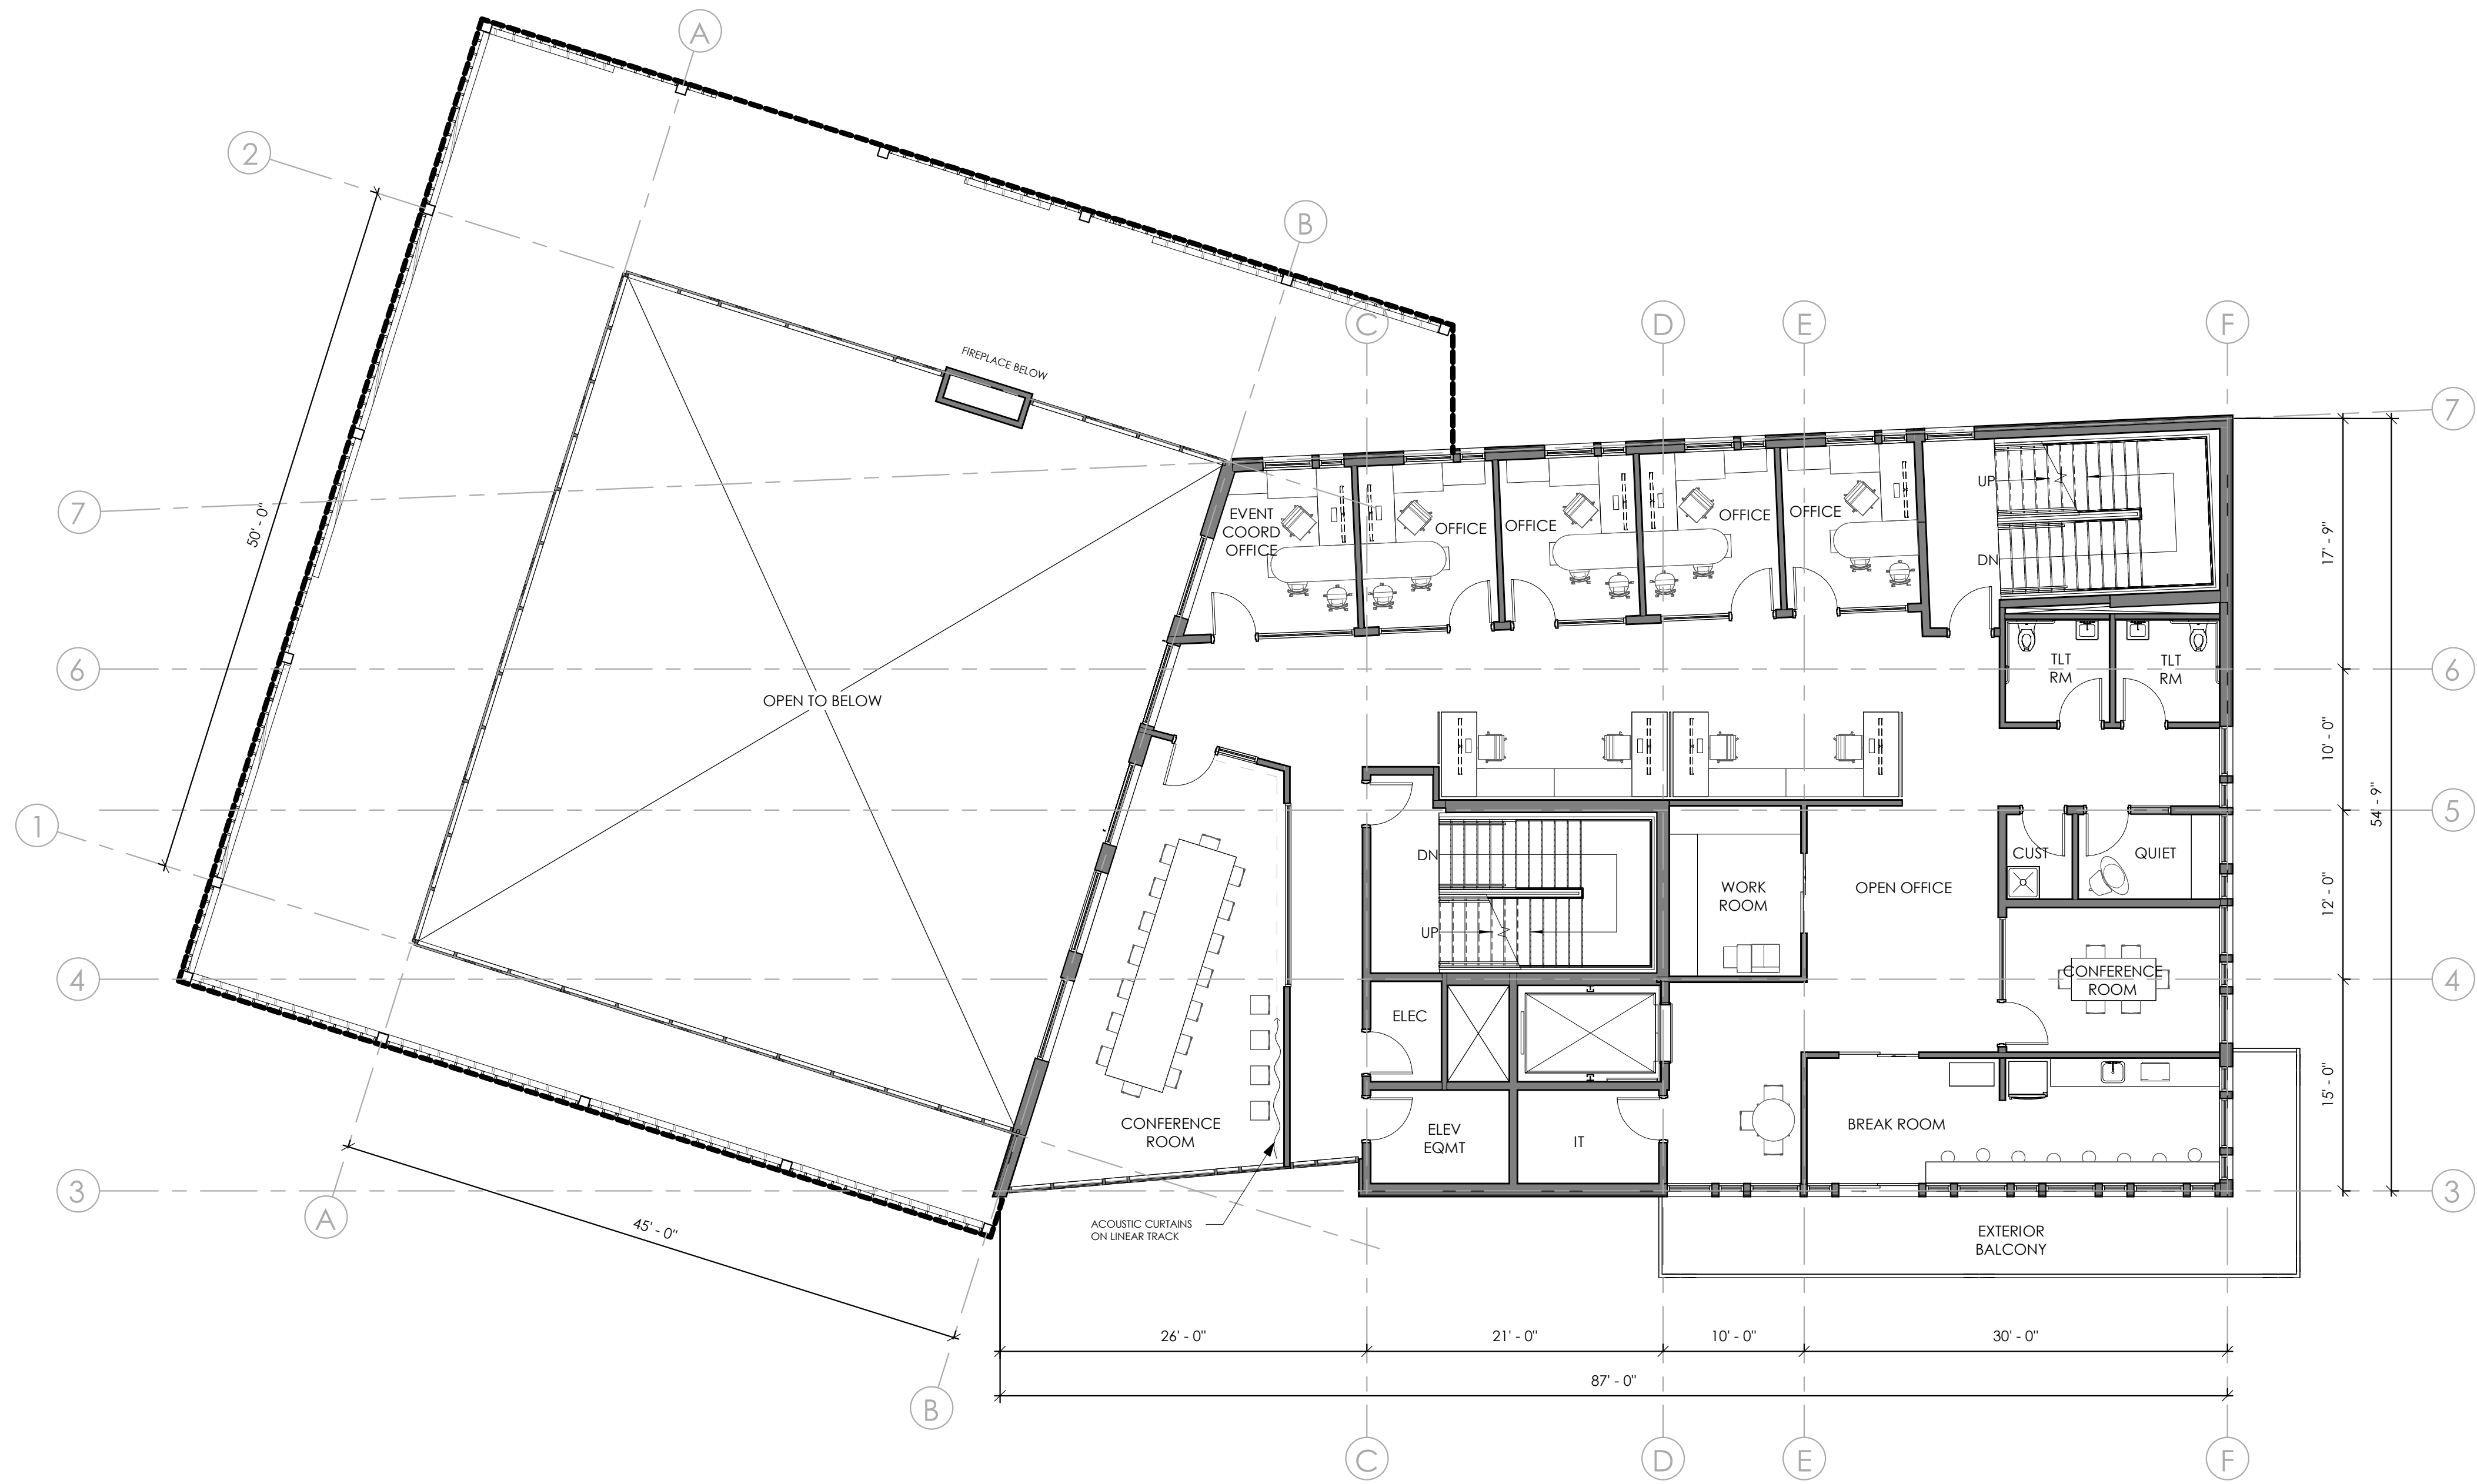

**1 SECOND FLOOR REFERENCE PLAN**  
 1/8" = 1'-0"






Project Title  
**HERITAGE PARK  
 EVENT BUILDING**  
 914 KINCAID AVE  
 SUMNER, WA 98390

Project Numbers  
 2023-025

Issue & Revision Dates  
 14 JUNE 2024 100% SD  
 21 JUNE 2024 CUP SUBMITTAL

SCHEMATIC DESIGN  
 NOT FOR CONSTRUCTION

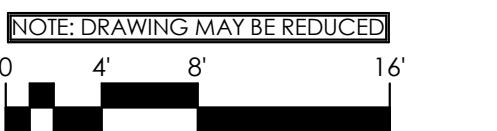


Sheet Title  
**THIRD FLOOR  
 PLAN**

Drawn By KE Checked By MP

Sheet Number

**A2.12a**

Sheet Number Of  
 All material herein constitutes the original and unpublished work of the architect and may not be used, duplicated or disclosed without the written consent of the architect. Copyright © 2023 by TCF Architecture, PLLC. All rights reserved.

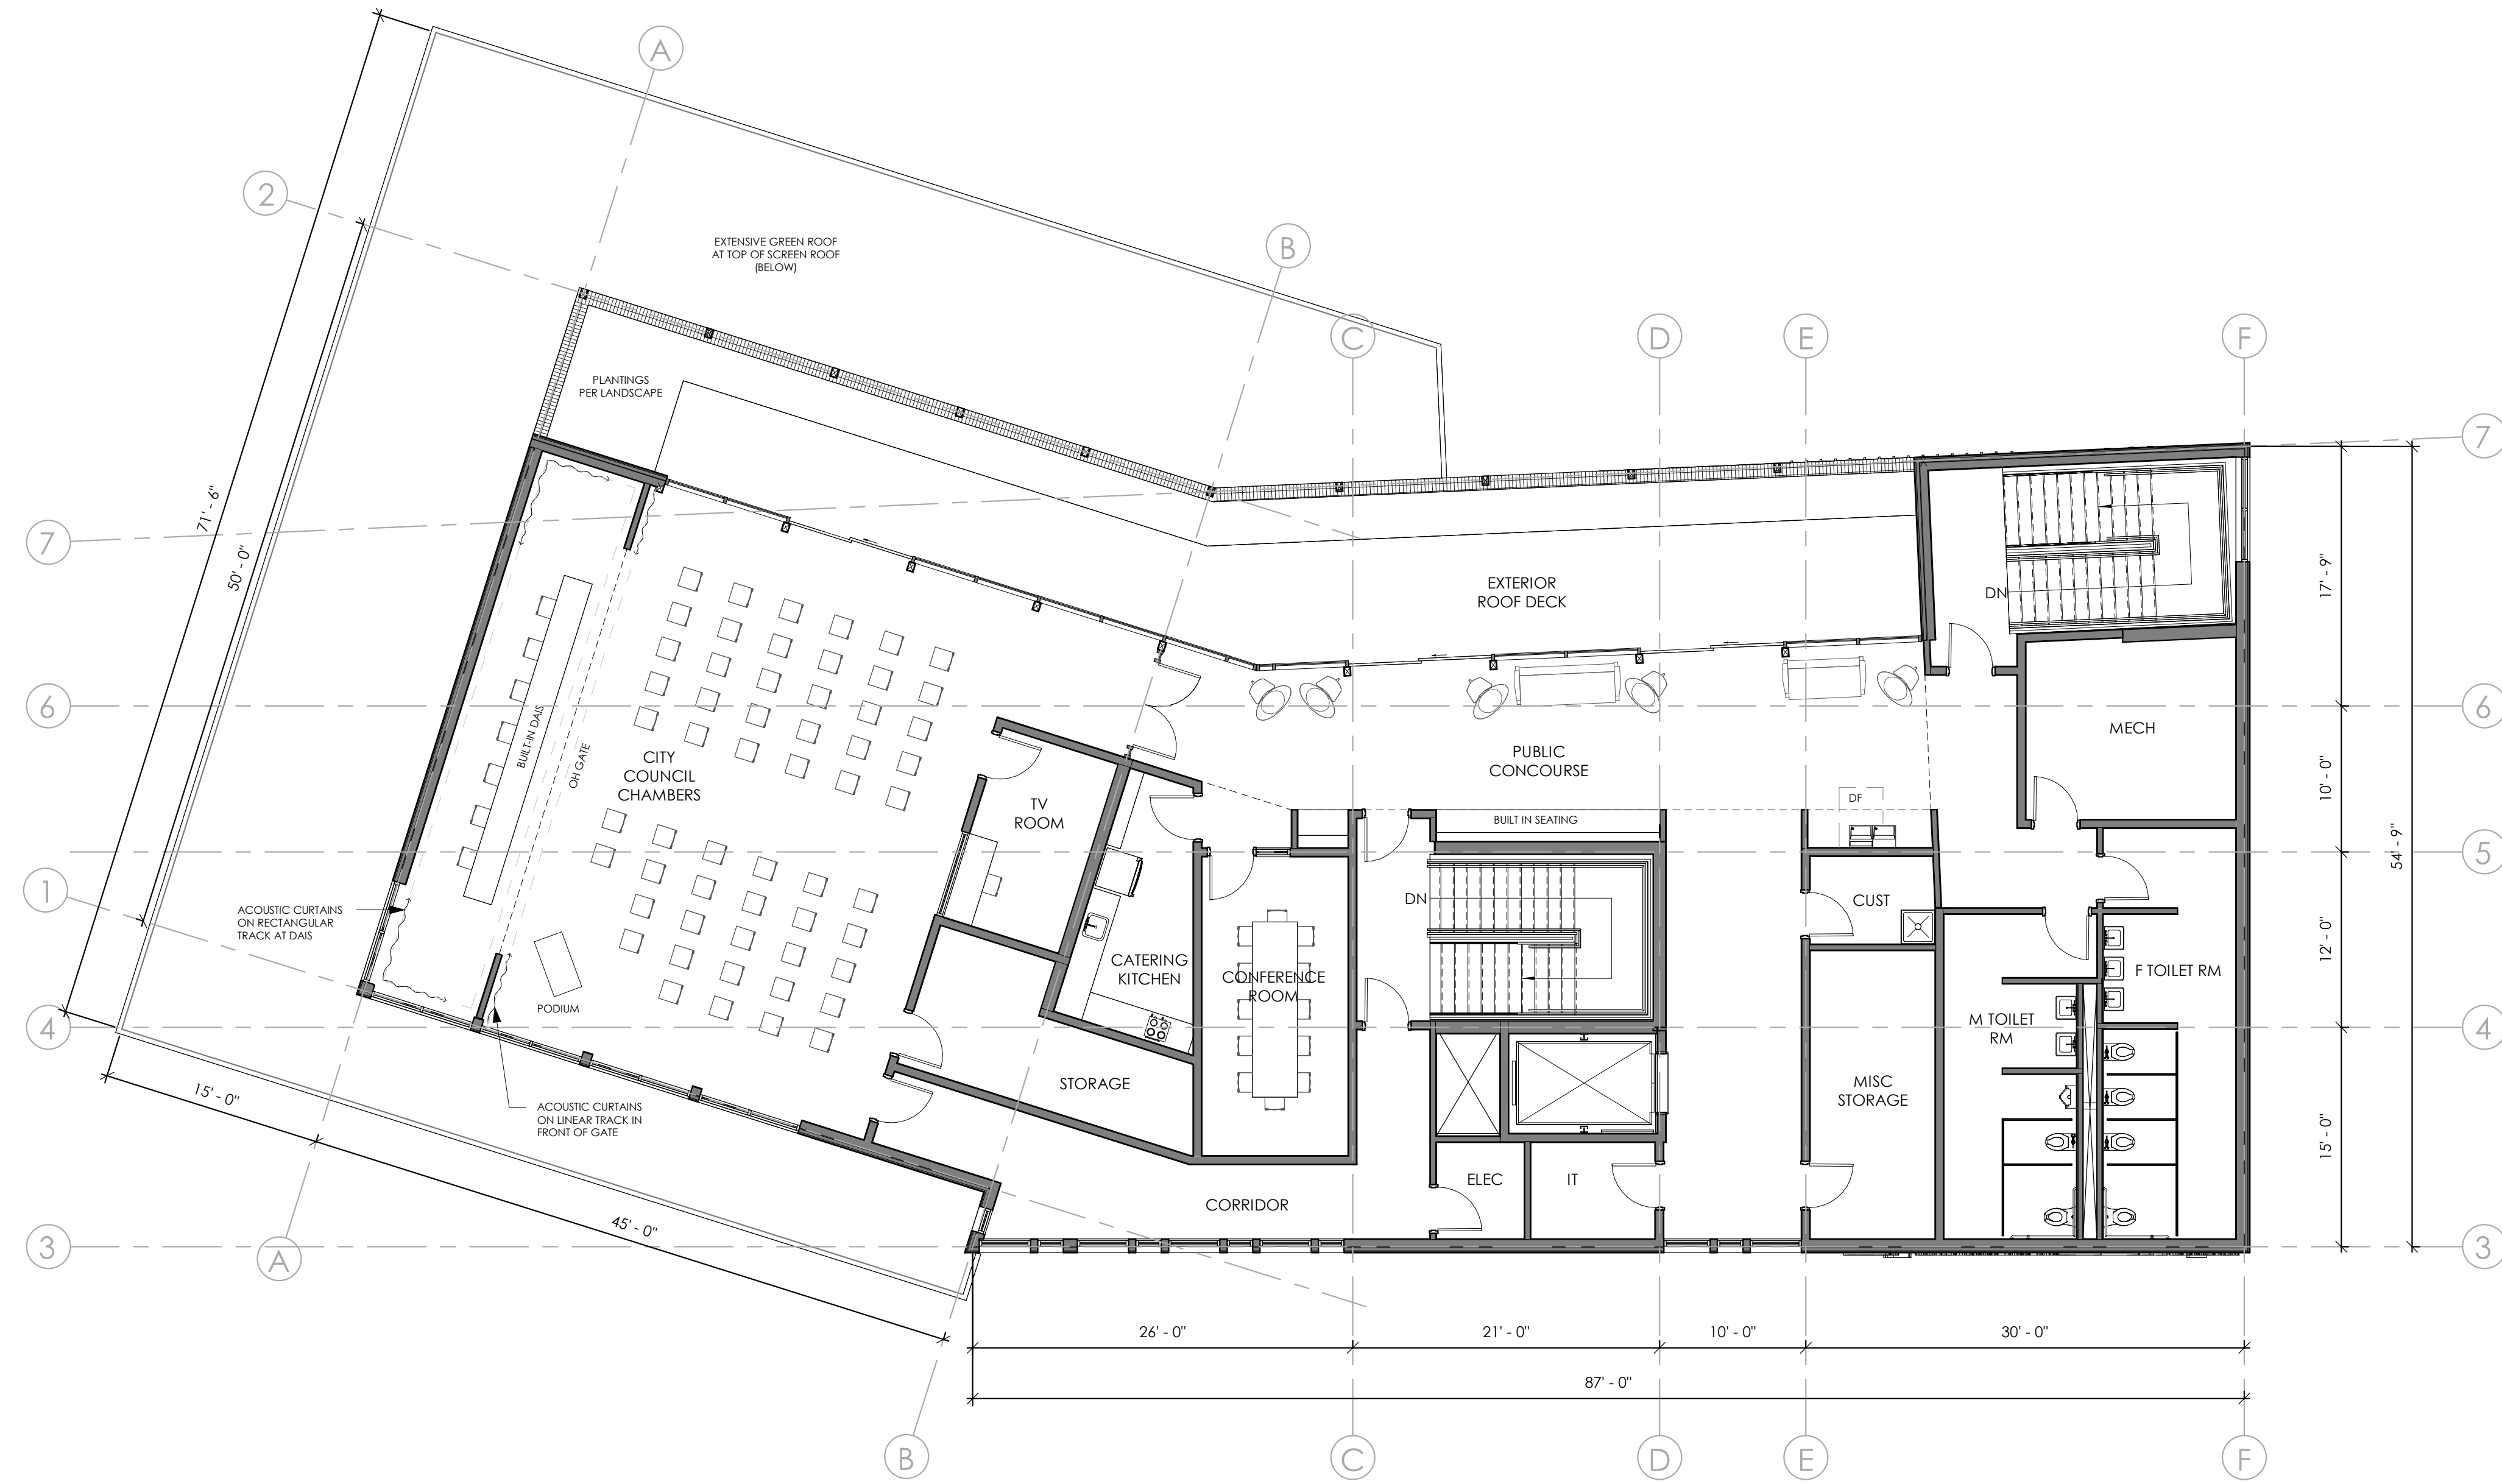

① **THIRD FLOOR REFERENCE PLAN**  
 1/8" = 1'-0"

