

Johnston Architects, LLC  
 3131 Western Ave,  
 Suite 510  
 Seattle, WA 98121  
 t 206.523.6150  
 f 206.523.9382

PCLS SUMNER LIBRARY

15216 MAIN STREET EAST  
 SUMNER, WA 98390

DRAWING ISSUE	
#	DATE / DESCRIPTION
2024-10-10	CUP
2024-11-06	CUP REV-1


SHEET TITLE

LEVEL 1 PLAN -  
 CUP


SHEET NO.

**A201A**


Drawn Checked Author Checker  
 © 2024 JOHNSTON ARCHITECTS

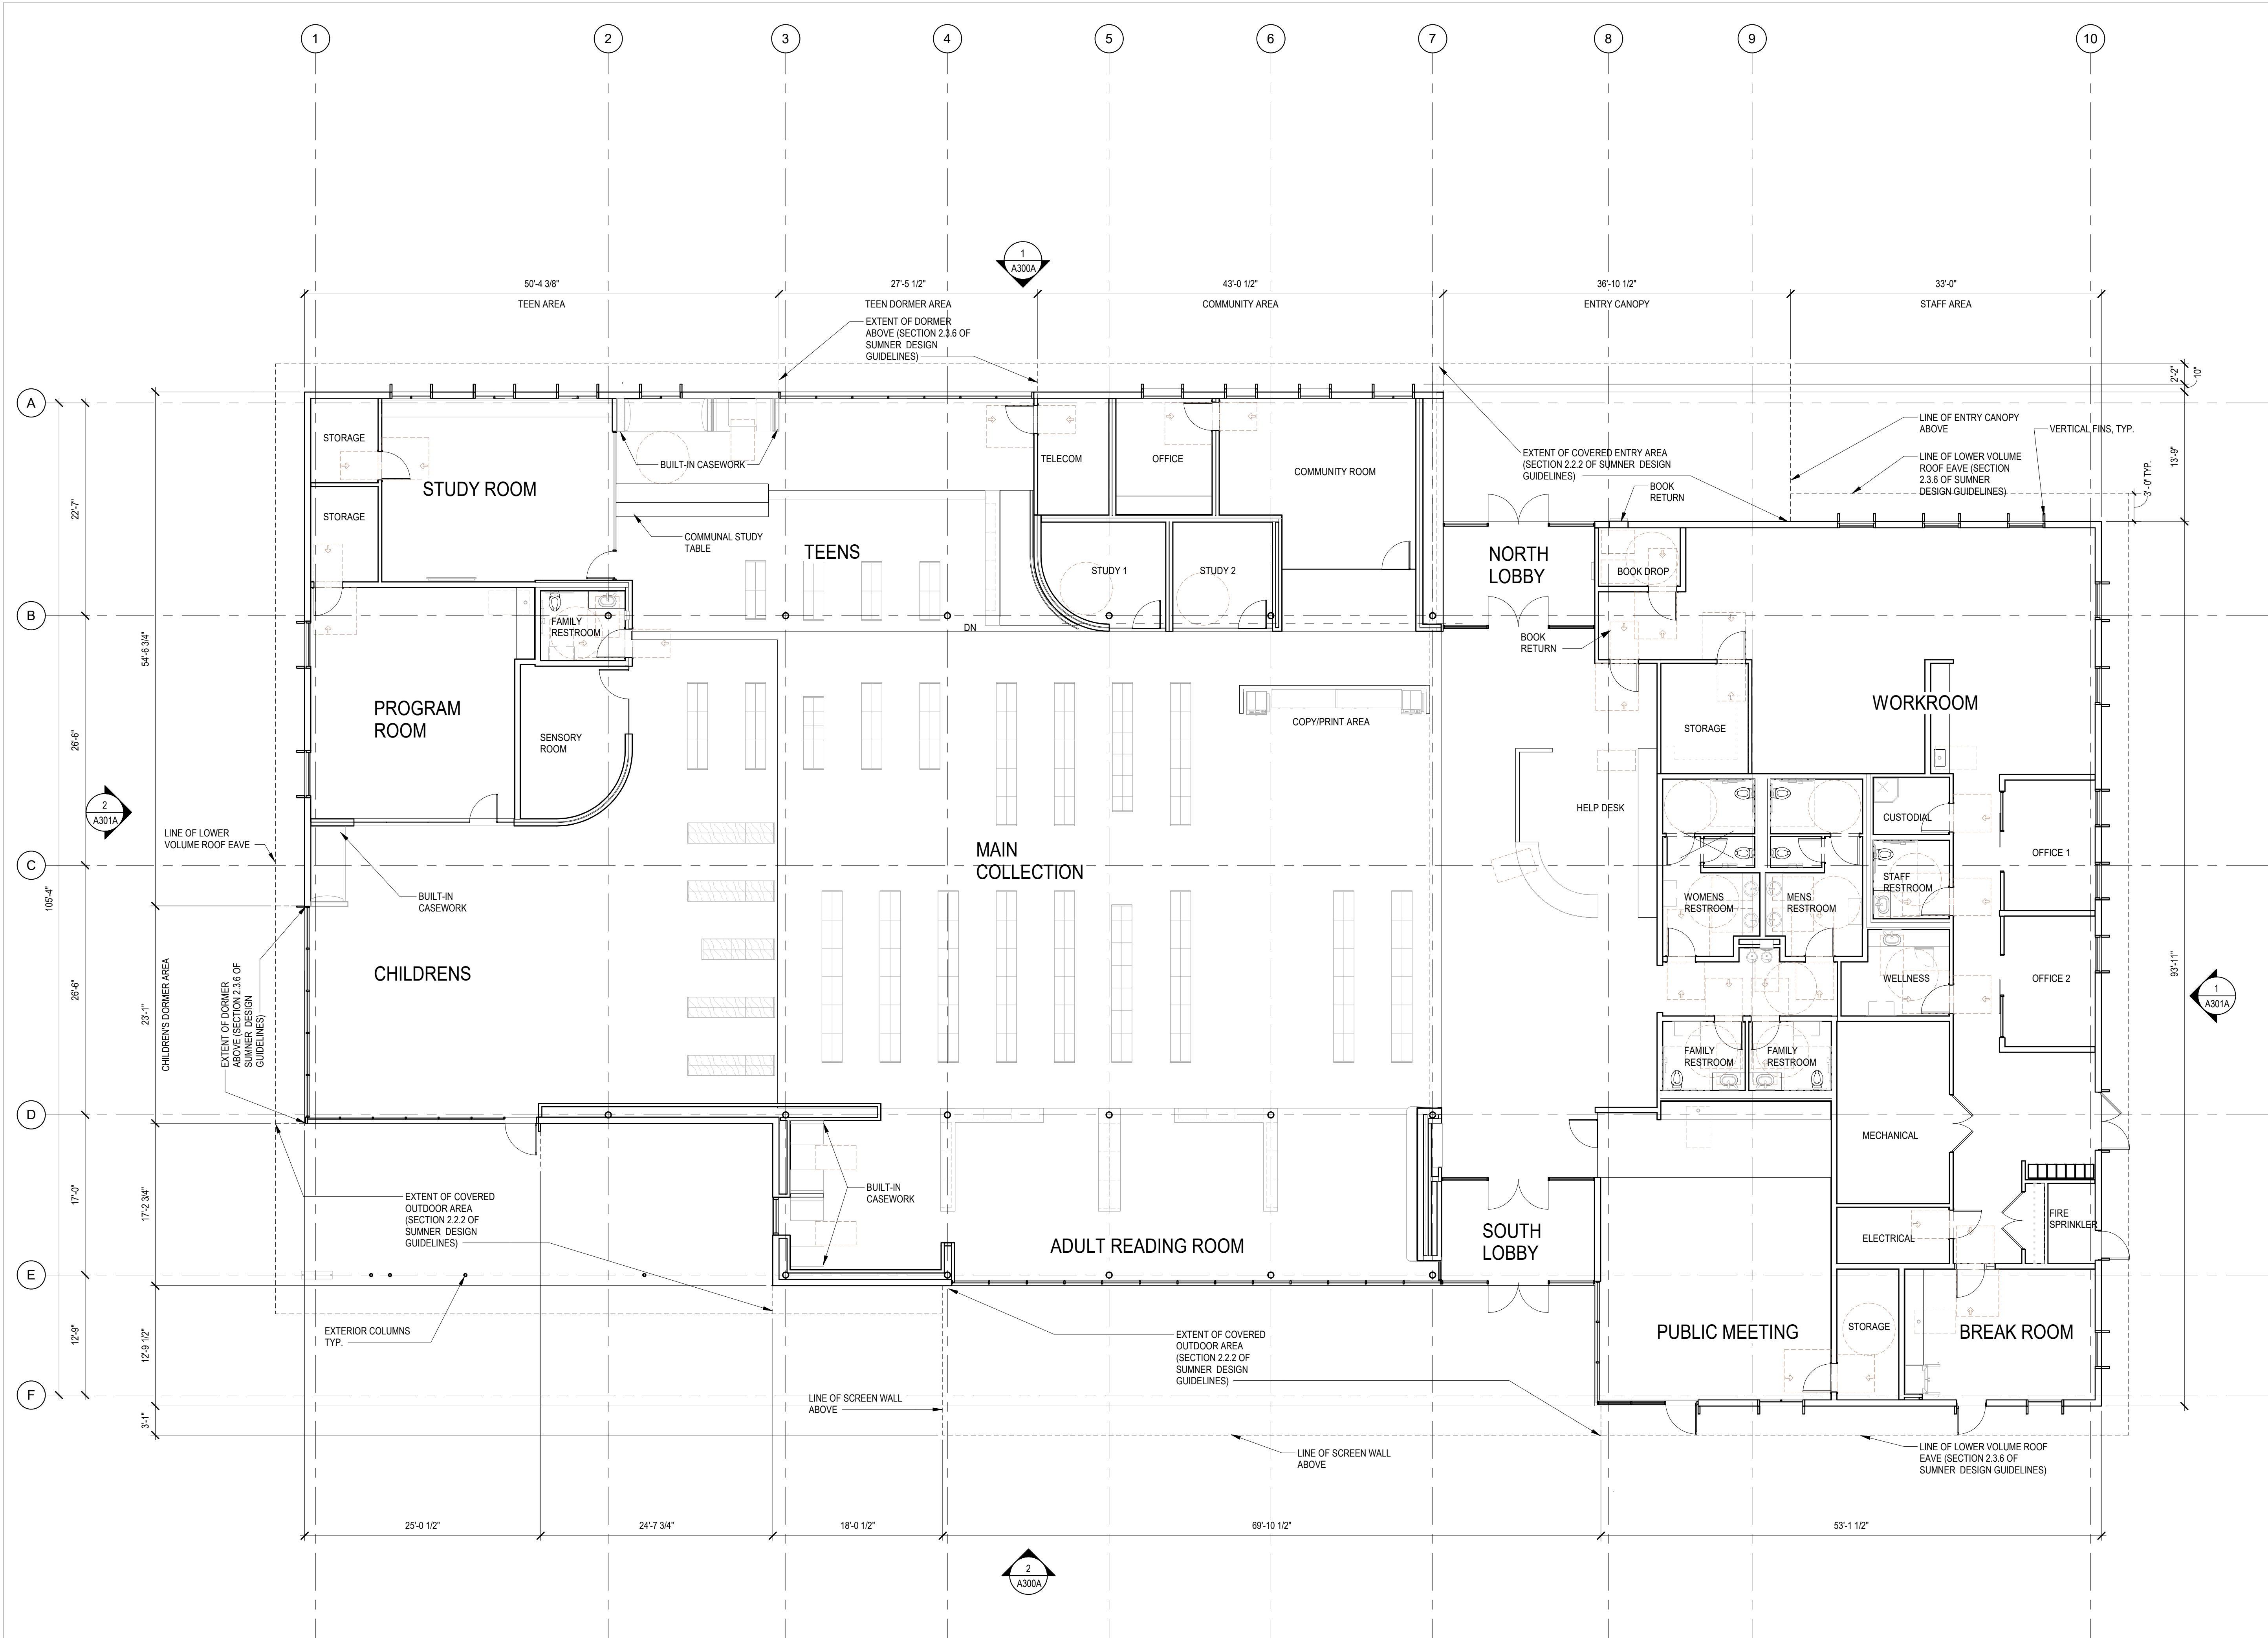

**1** LEVEL 1  
 SCALE: 1/8" = 1'-0"

 

Printed: 11/05/2024 1:21:44 PM

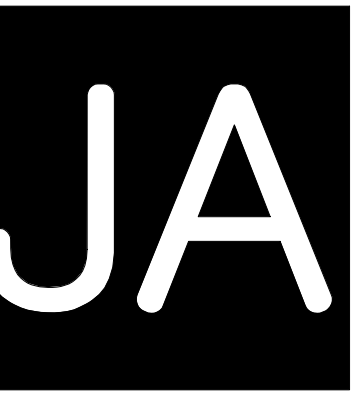

Johnston Architects, LLC  
 3131 Western Ave,  
 Suite 510  
 Seattle, WA 98121  
 t 206.523.6150  
 f 206.523.9382

**PCLS SUMNER LIBRARY**

15216 MAIN STREET EAST  
 SUMNER, WA 98390

**DRAWING ISSUE**

#	DATE	DESCRIPTION
2024-10-10	CUP	
2024-11-06	CUP REV-1	

**SHEET TITLE**


**ROOF PLAN- CUP**

**SHEET NO.**


**A203A**


Drawn Checked Author Checker

© 2024 JOHNSTON ARCHITECTS

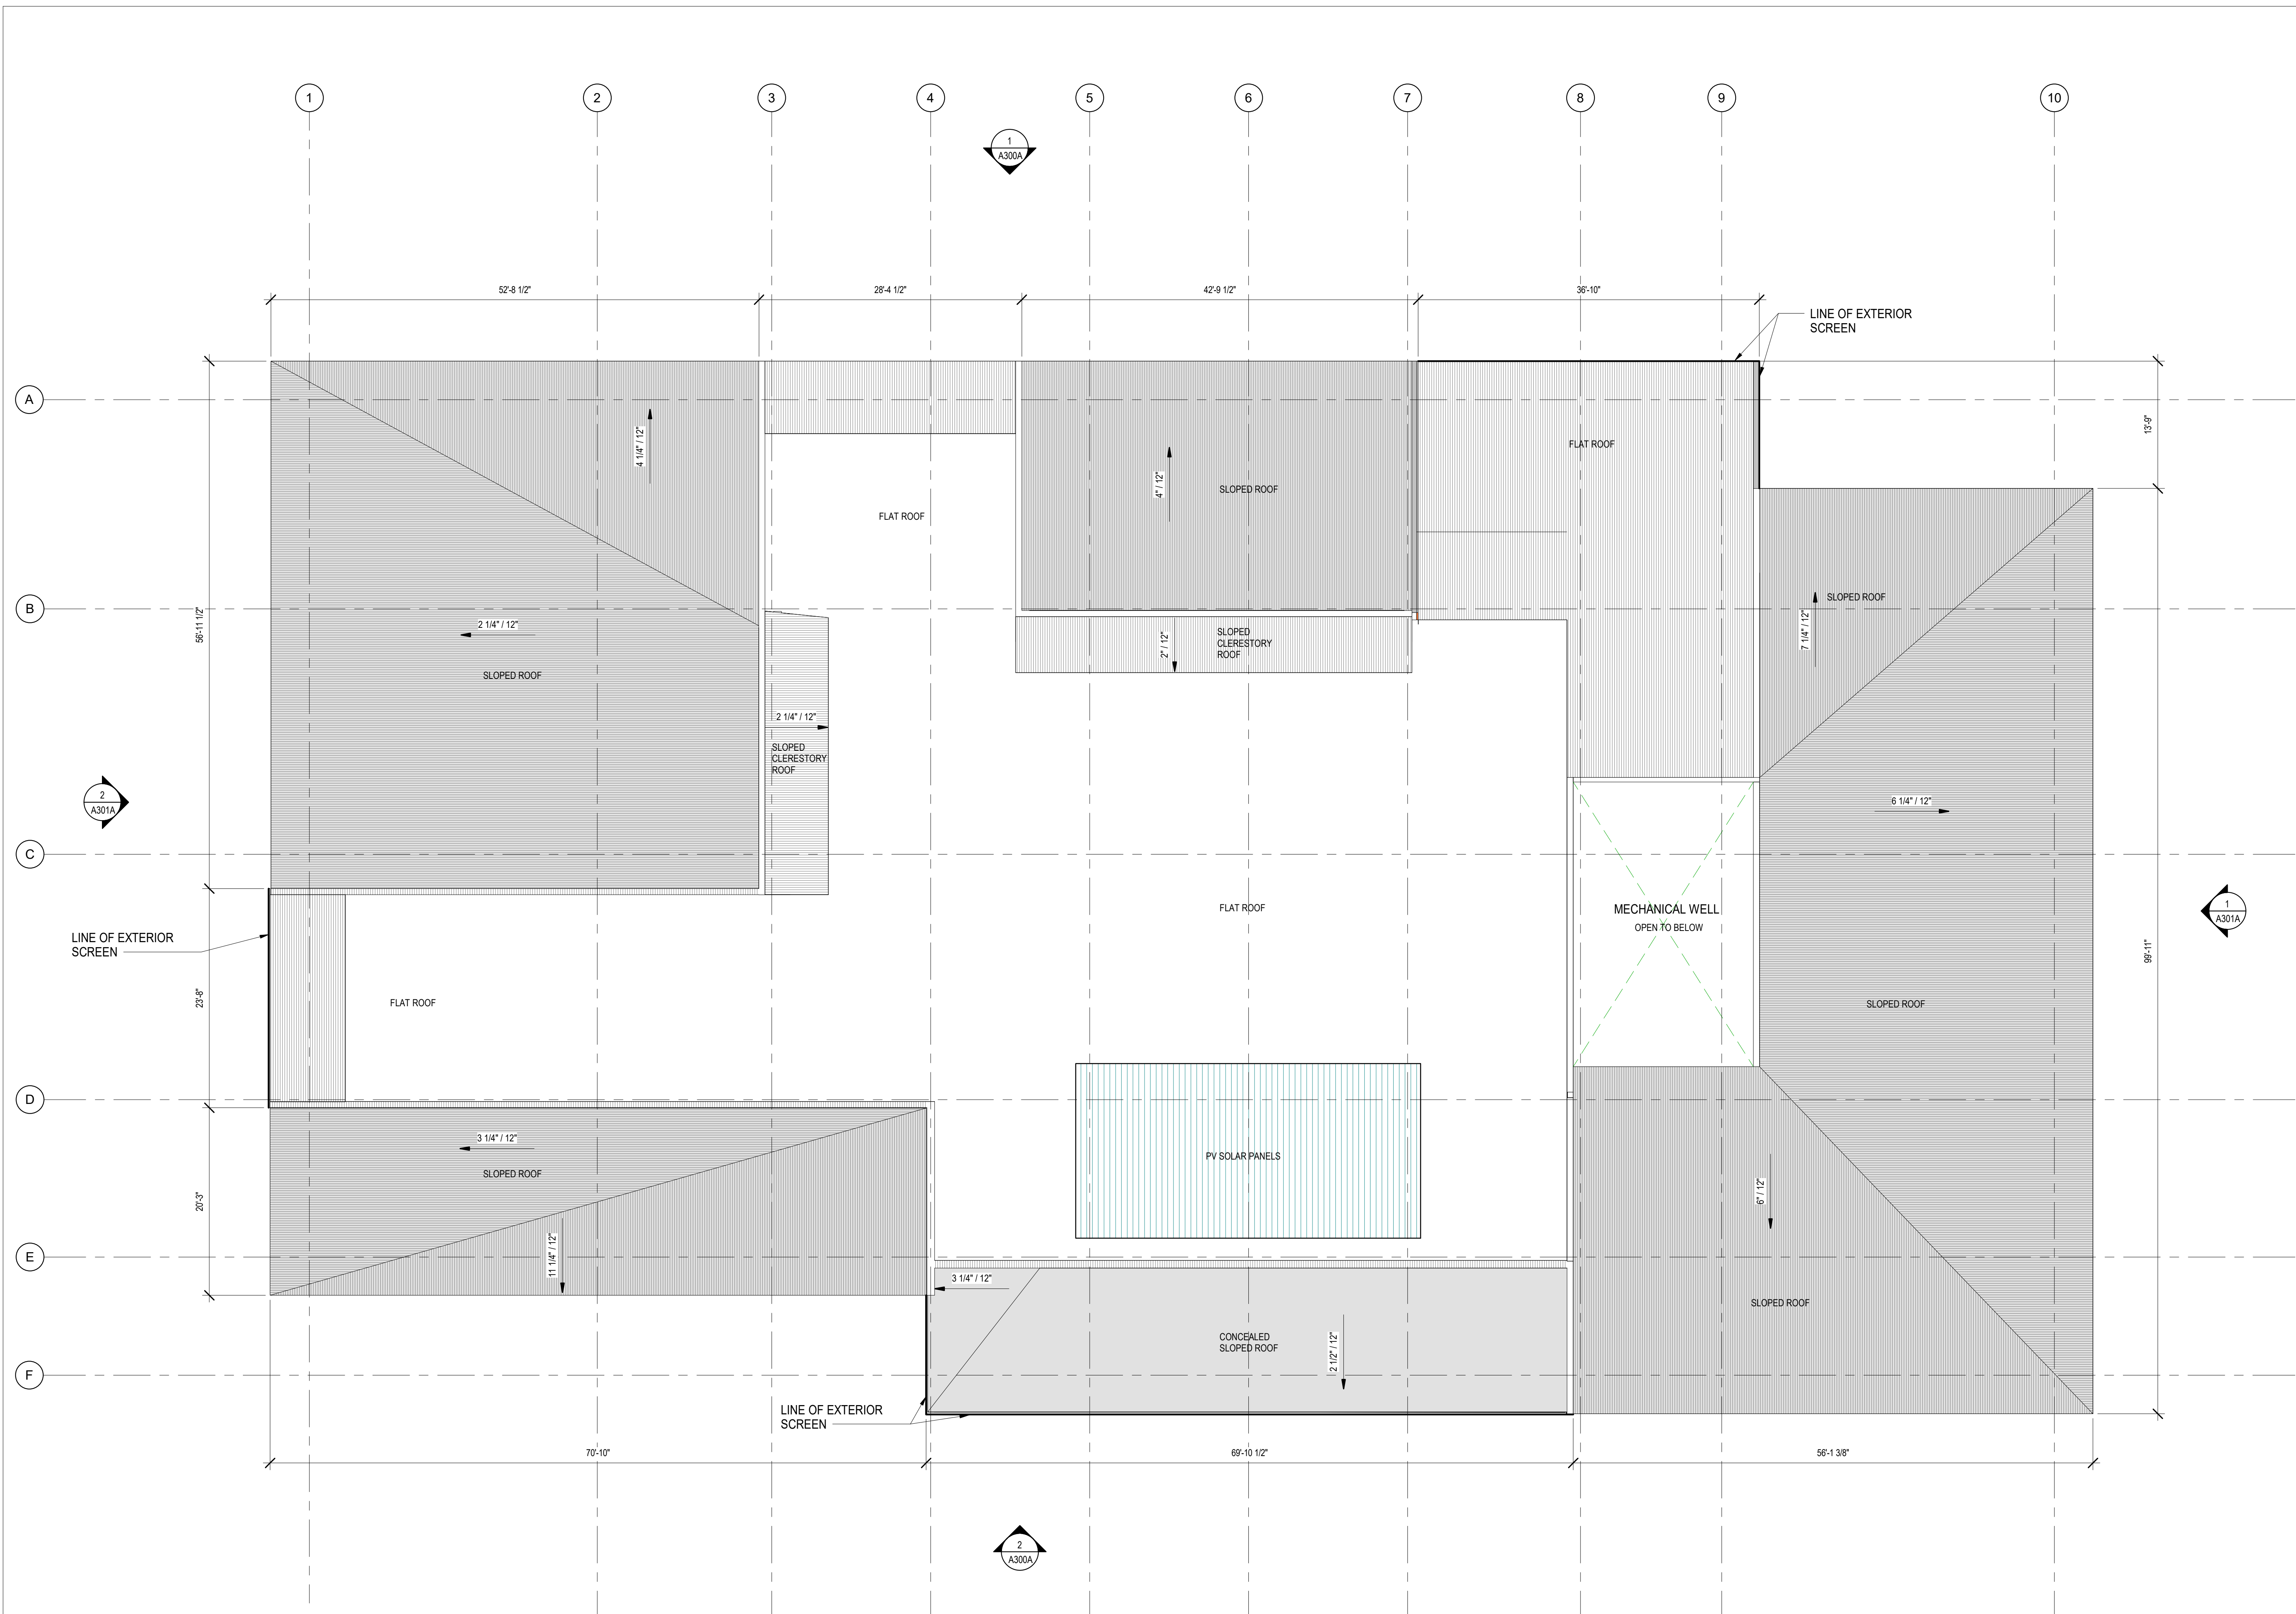


**1 ROOF PLAN - CUP**

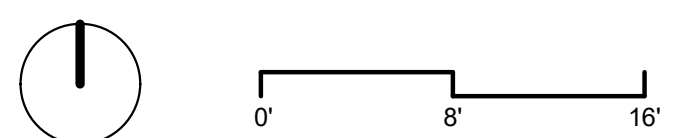


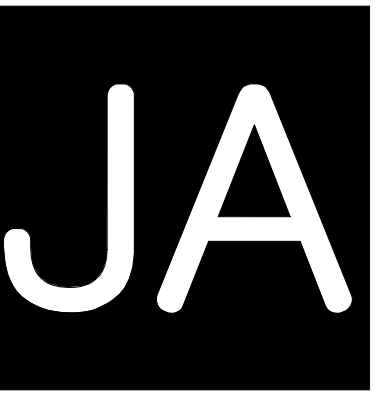

Johnston Architects, LLC  
3131 Western Ave,  
Suite 510  
Seattle, WA 98121  
t 206.523.6150  
f 206.523.9382

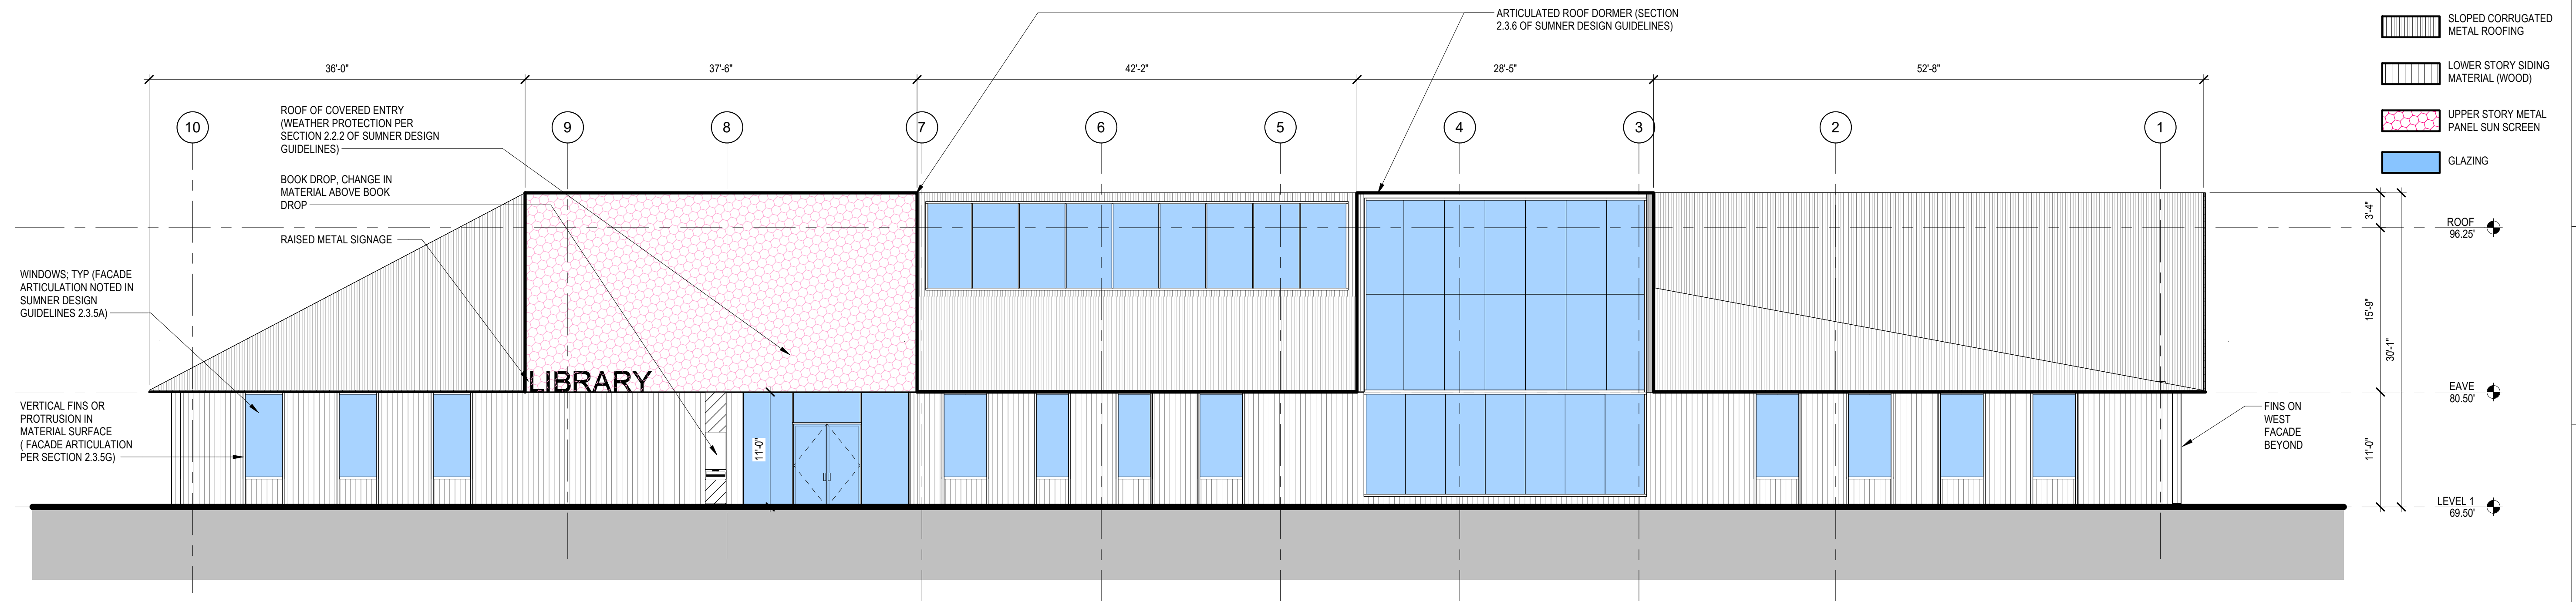

**1** ELEVATION NORTH - CUP  
SCALE: 1/8" = 1'-0"

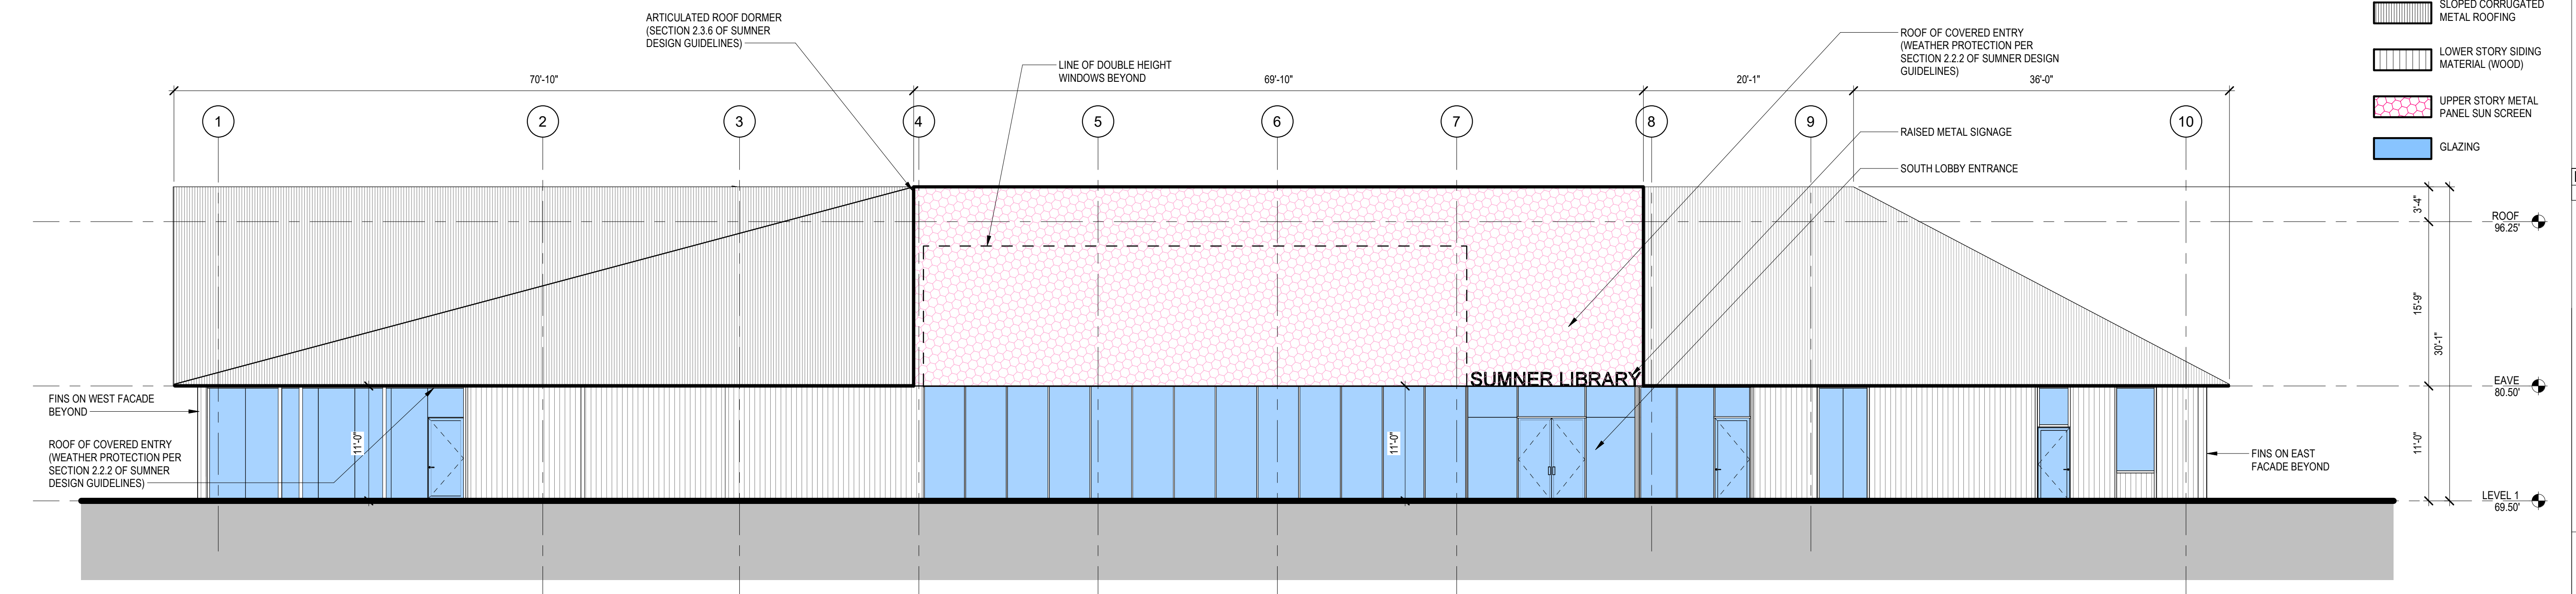

**2** ELEVATION SOUTH - CUP  
SCALE: 1/8" = 1'-0"

PCLS SUMNER LIBRARY

15216 MAIN STREET EAST  
SUMNER, WA 98390

DRAWING ISSUE

#	DATE	DESCRIPTION
2024-10-10	CUP	
2024-11-06	CUP REV-1	

SHEET TITLE

EXTERIOR  
ELEVATIONS - CUP


SHEET NO.

**A300A**


Drawn Checked Author Checker

© 2024 JOHNSTON ARCHITECTS




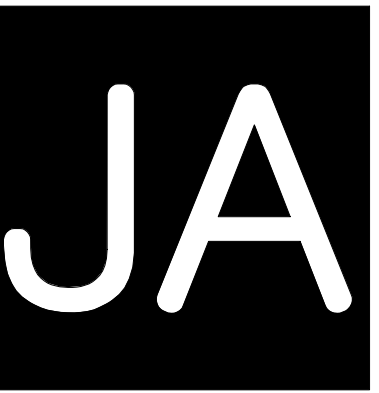

Johnston Architects, LLC  
 3131 Western Ave,  
 Suite 510  
 Seattle, WA 98121  
 t 206.523.6150  
 f 206.523.9382

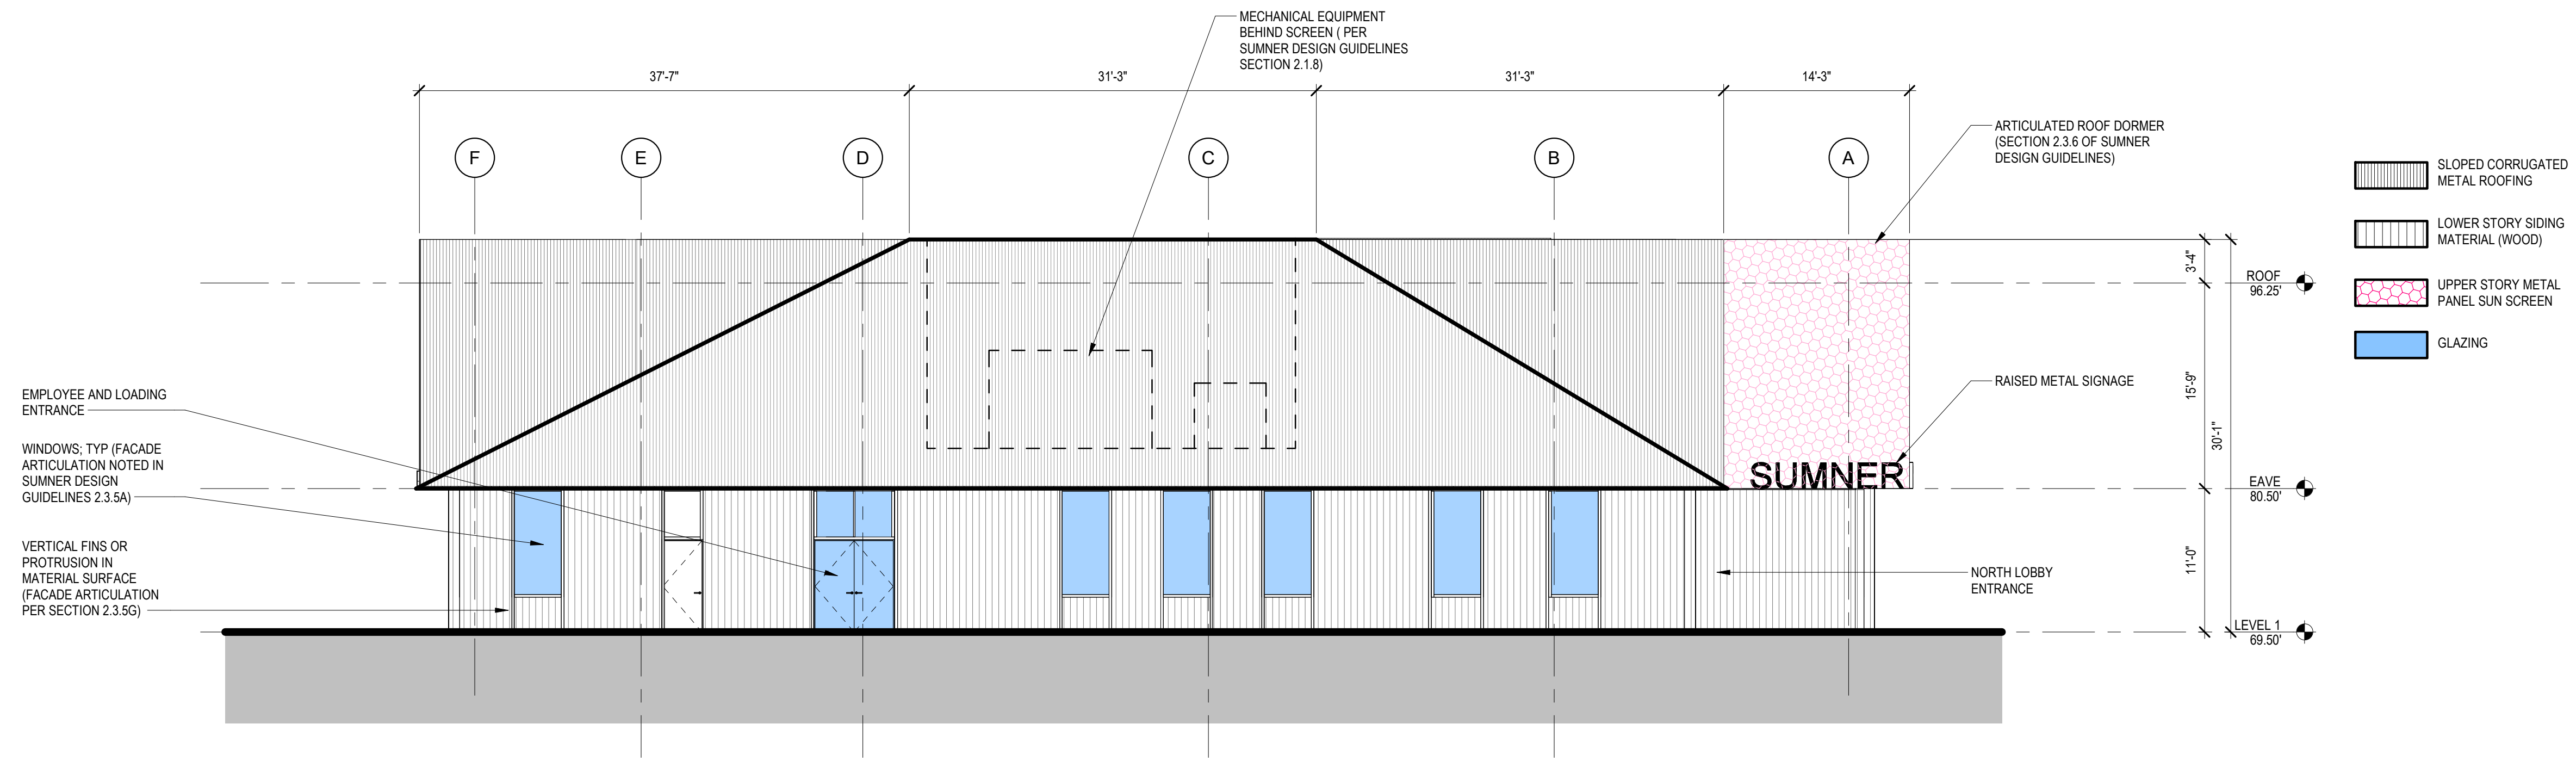

1 ELEVATION EAST - CUP  
 SCALE: 1/8" = 1'-0"

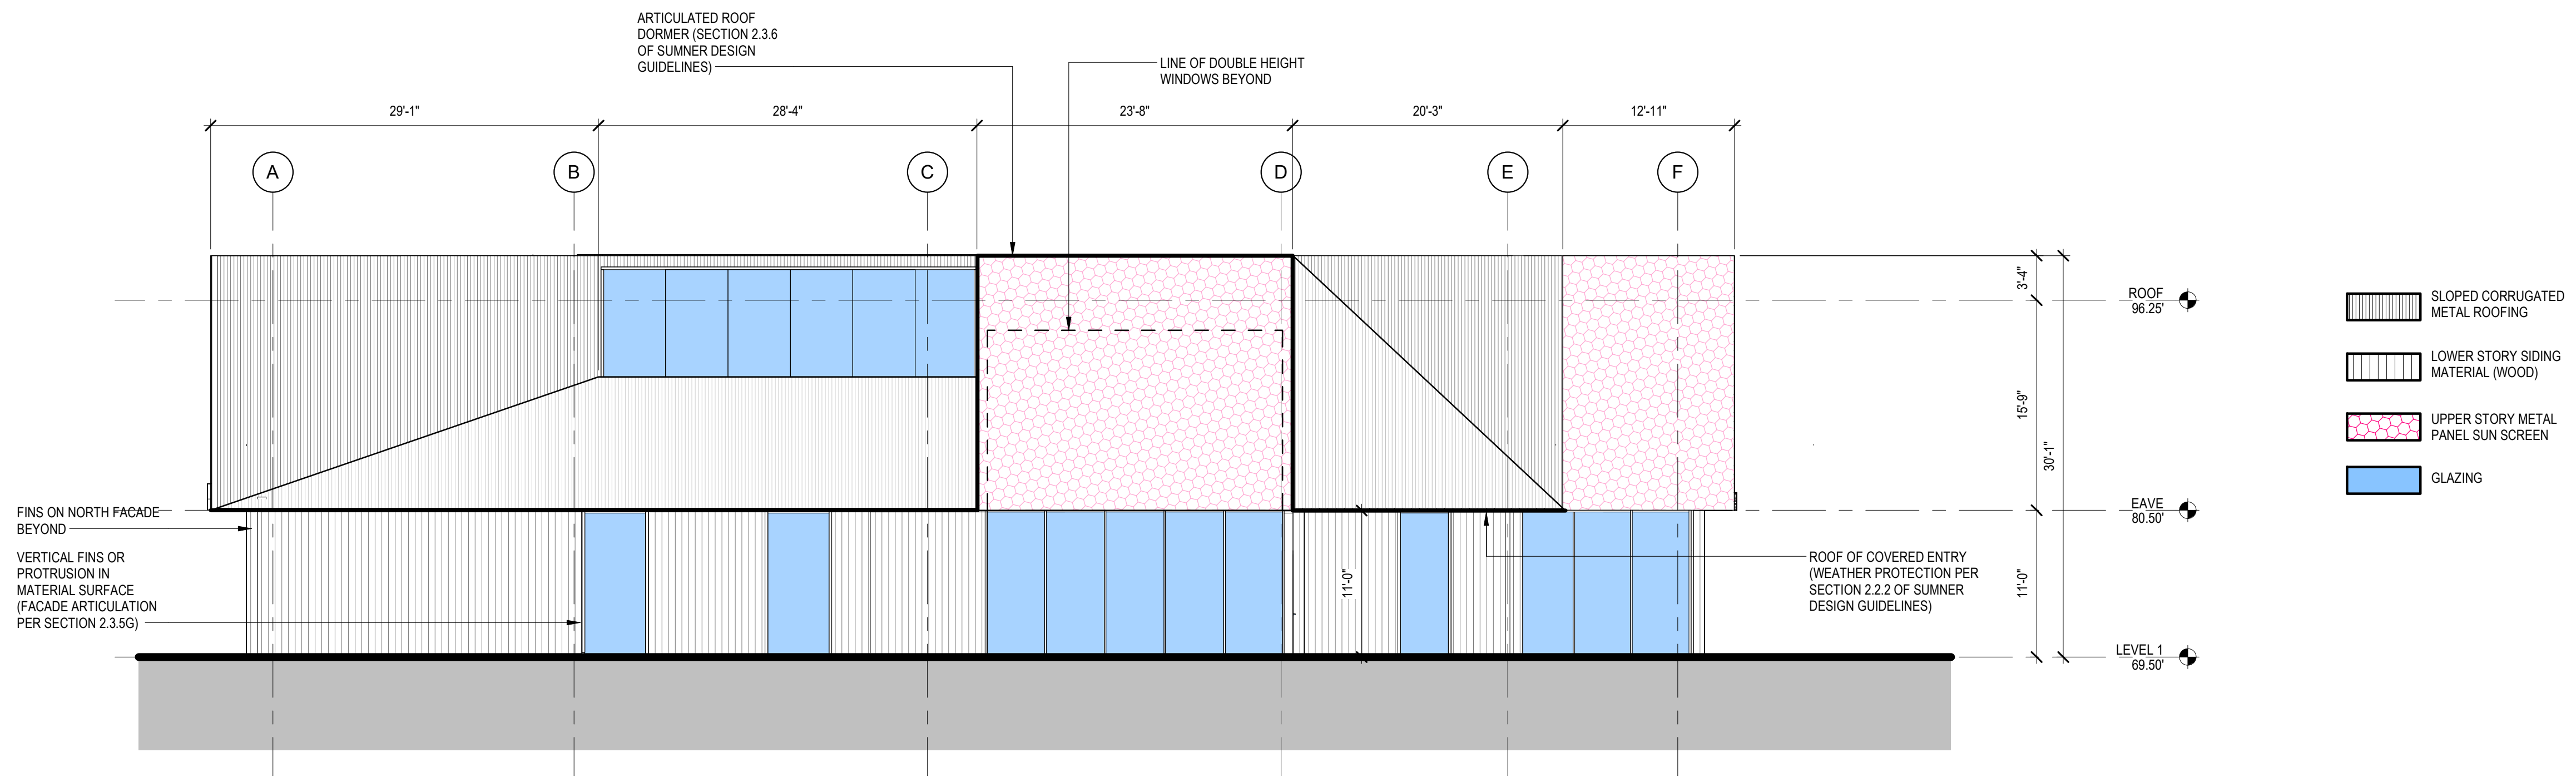

2 ELEVATION WEST - CUP  
 SCALE: 1/8" = 1'-0"

PCLS SUMNER LIBRARY

15216 MAIN STREET EAST  
 SUMNER, WA 98390

DRAWING ISSUE

#	DATE	DESCRIPTION
2024-10-10	CUP	
2024-11-06	CUP REV-1	

SHEET TITLE

EXTERIOR  
 ELEVATIONS - CUP

SHEET NO.

A301A

Drawn Checked Author Checker

© 2024 JOHNSTON ARCHITECTS





Johnston Architects, LLC  
 3131 Western Ave,  
 Suite 510  
 Seattle, WA 98121  
 t 206.523.6150  
 f 206.523.9382

PCLS SUMNER LIBRARY

15216 MAIN STREET EAST  
 SUMNER, WA 98390

DRAWING ISSUE	
#	DESCRIPTION
2024-10-10	CUP
2024-11-06	CUP REV-1

SHEET TITLE  
 EXTERIOR VIEWS -  
 CUP

SHEET NO.  
**A990A**

Drawn Author  
 Checked Checker  
 © 2024 JOHNSTON ARCHITECTS



NORTH ENTRY RENDERING



NORTHWEST CORNER RENDERING



SOUTHWEST CORNER RENDERING



SOUTH ENTRY RENDERING