



Johnston Architects, LLC
 3131 Western Ave,
 Suite 510
 Seattle, WA 98121
 t 206.523.6150
 f 206.523.9382

PCLS SUMNER LIBRARY

15216 MAIN STREET EAST
 SUMNER, WA 98390


DRAWING ISSUE
 # | DATE | DESCRIPTION

CUP-2024-0007

SHEET TITLE
LEVEL 1 PLAN - CUP


SHEET NO.
A201A

Drawn Checked Author Checker
 © 2023 JOHNSTON ARCHITECTS

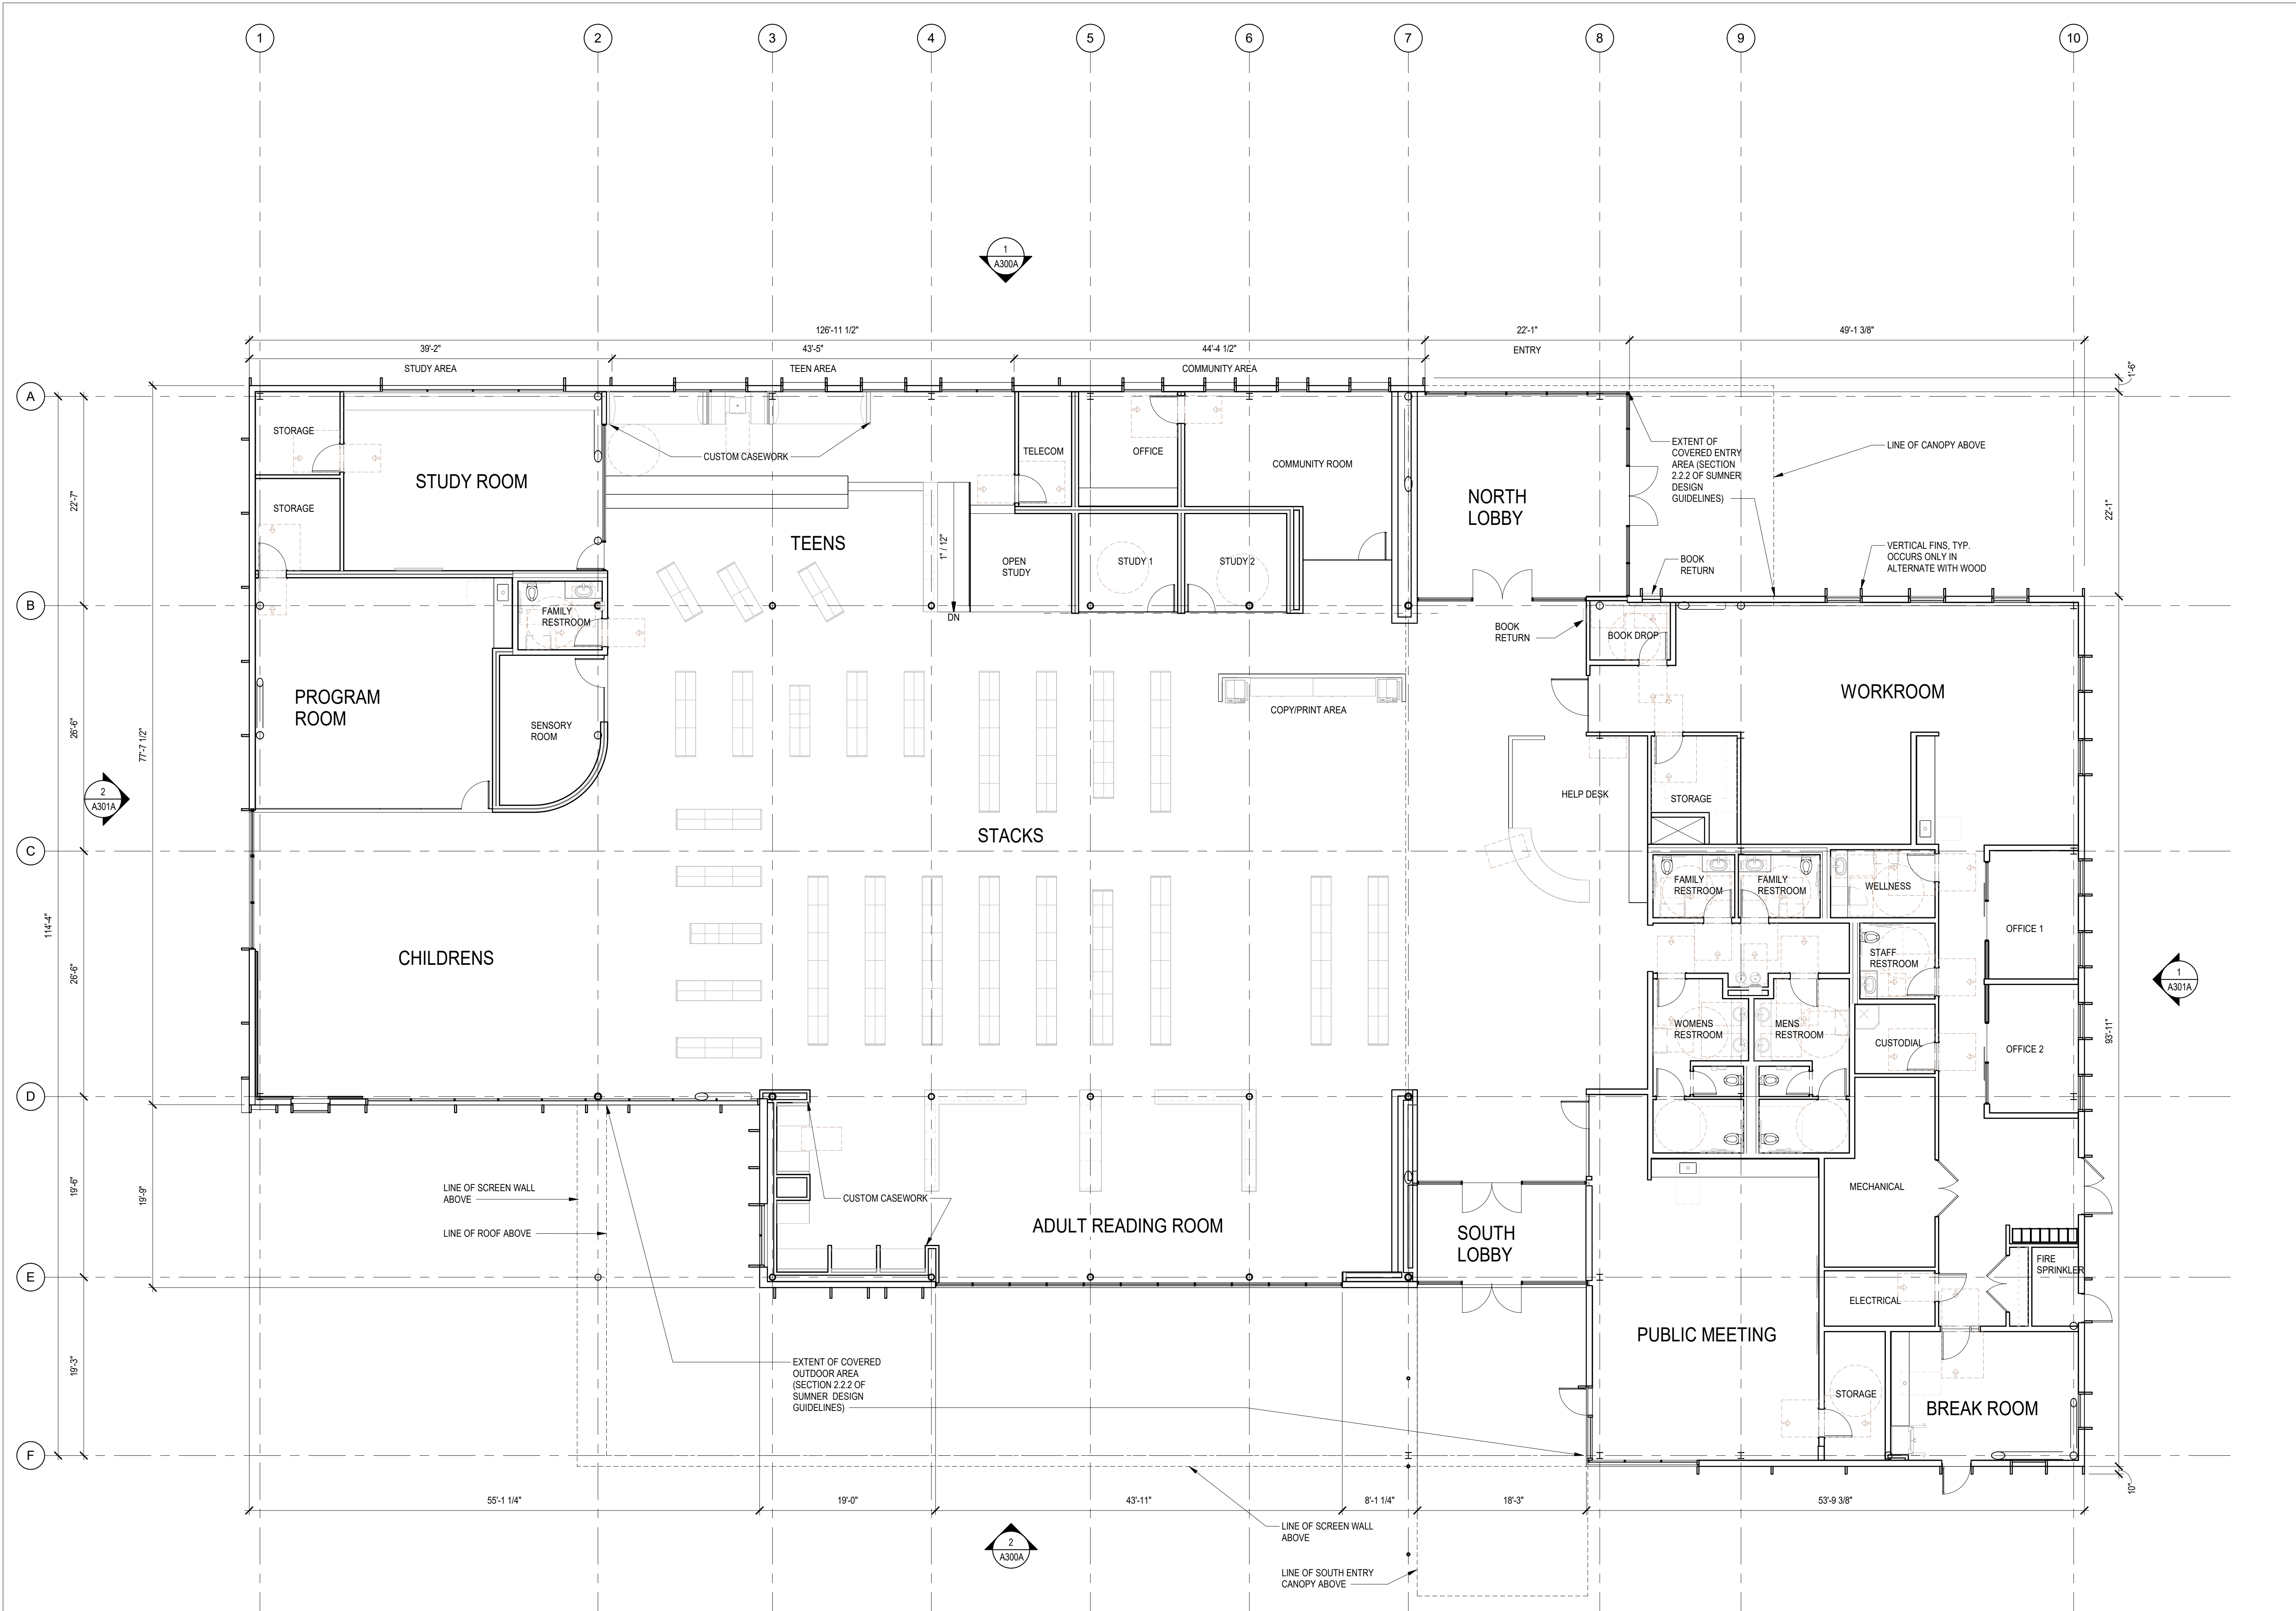


1 LEVEL 1
 SCALE: 1/8" = 1'-0"

REVIEW #1

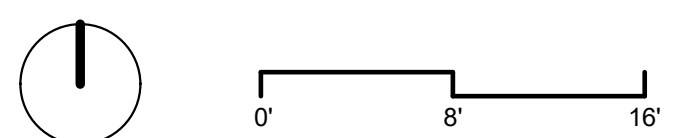

Printed: 10/3/2024 4:12:37 PM

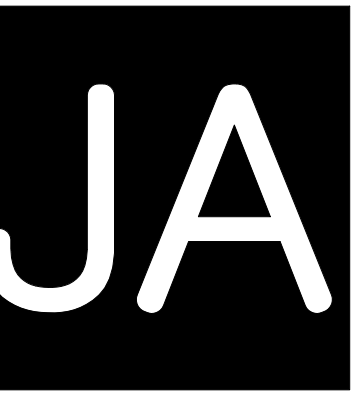

Johnston Architects, LLC
 3131 Western Ave,
 Suite 510
 Seattle, WA 98121
 t 206.523.6150
 f 206.523.9382

PCLS SUMNER LIBRARY

15216 MAIN STREET EAST
 SUMNER, WA 98390

DRAWING ISSUE
 # | DATE | DESCRIPTION

SHEET TITLE


ROOF PLAN- CUP

SHEET NO.

A203A


Drawn Checked Author Checker

© 2023 JOHNSTON ARCHITECTS

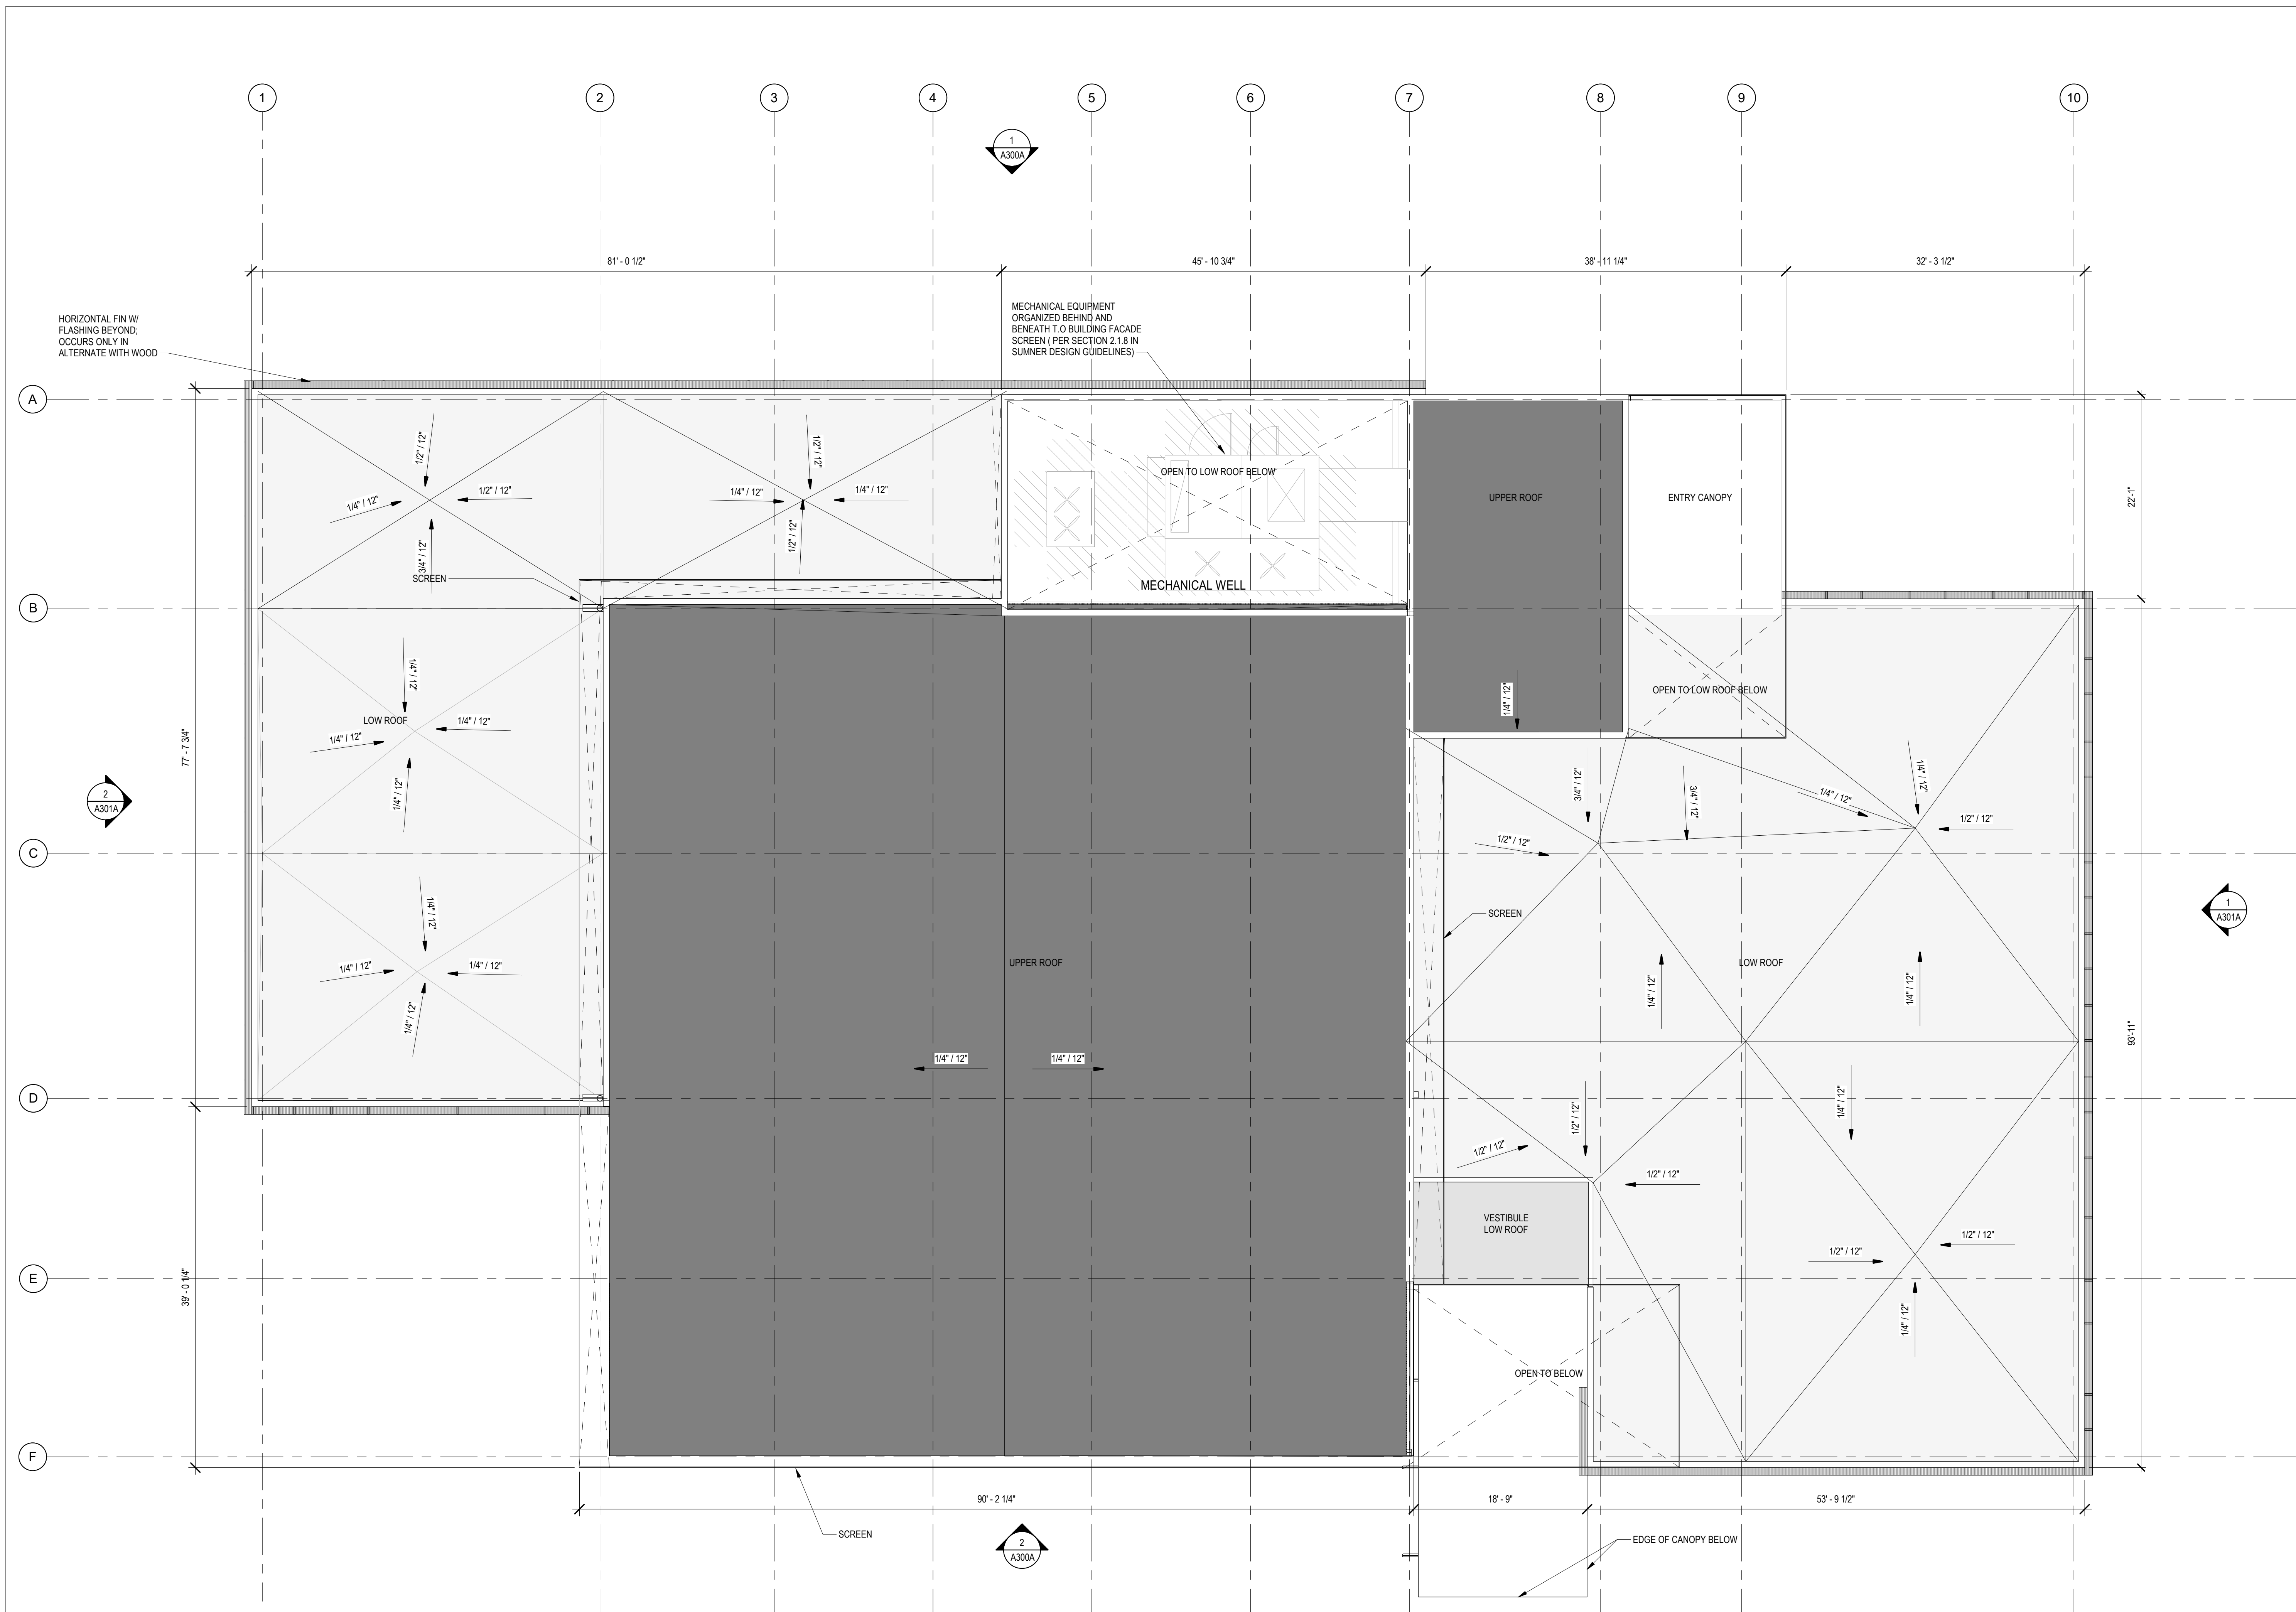


1 ROOF PLAN - CUP
 SCALE: 1/8" = 1'-0"

Printed: 10/3/2024 4:12:45 PM

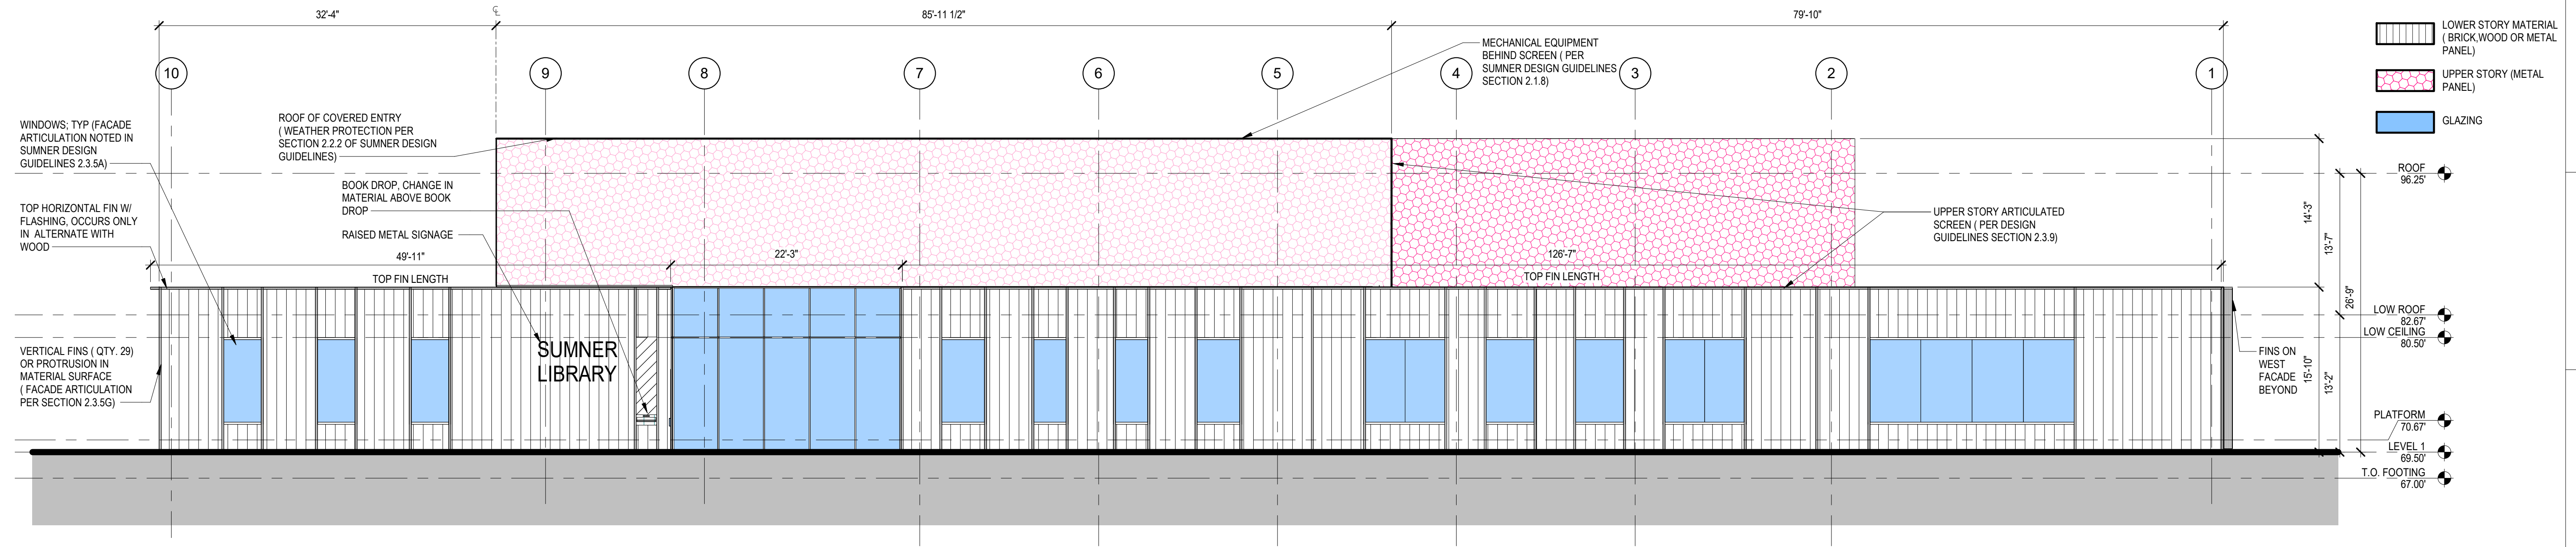

1 ELEVATION NORTH - CUP

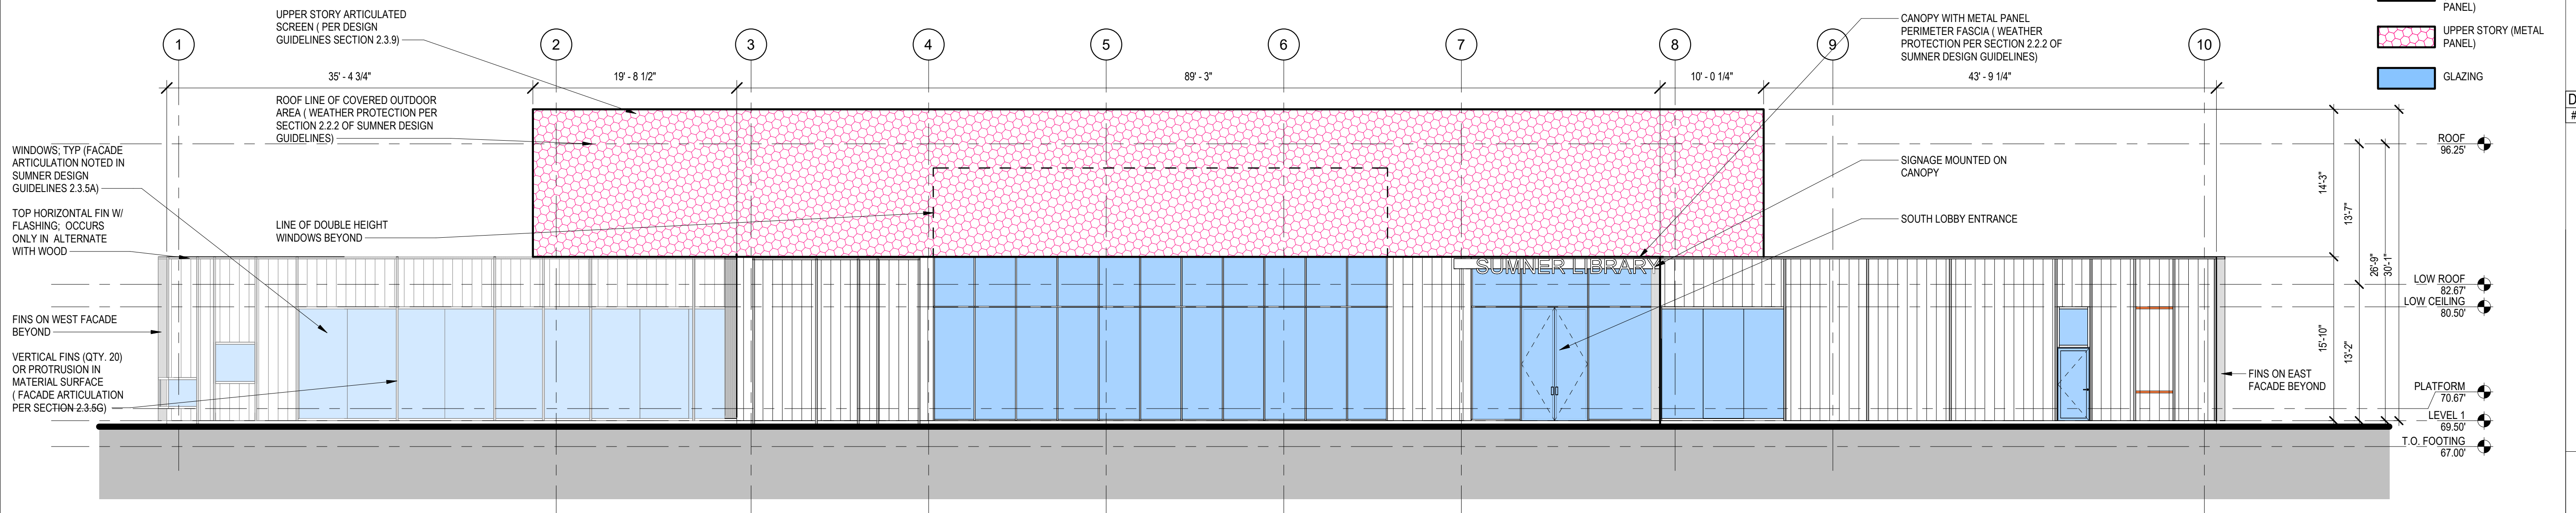

2 ELEVATION SOUTH - CUP

PCLS SUMNER LIBRARY


15216 MAIN STREET EAST
 SUMNER, WA 98390

DRAWING ISSUE
 # | DATE | DESCRIPTION


SHEET TITLE
 EXTERIOR
 ELEVATIONS - CUP

SHEET NO.
A300A


Drawn
 Checked
 Author
 Checker
 © 2023 JOHNSTON ARCHITECTS

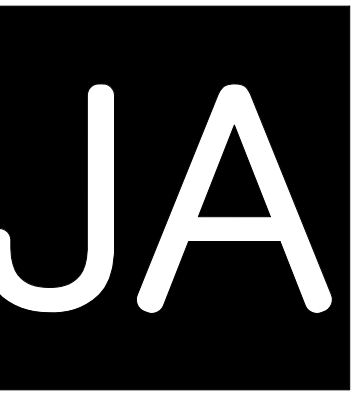

Johnston Architects, LLC
 3131 Western Ave,
 Suite 510
 Seattle, WA 98121
 t 206.523.6150
 f 206.523.9382

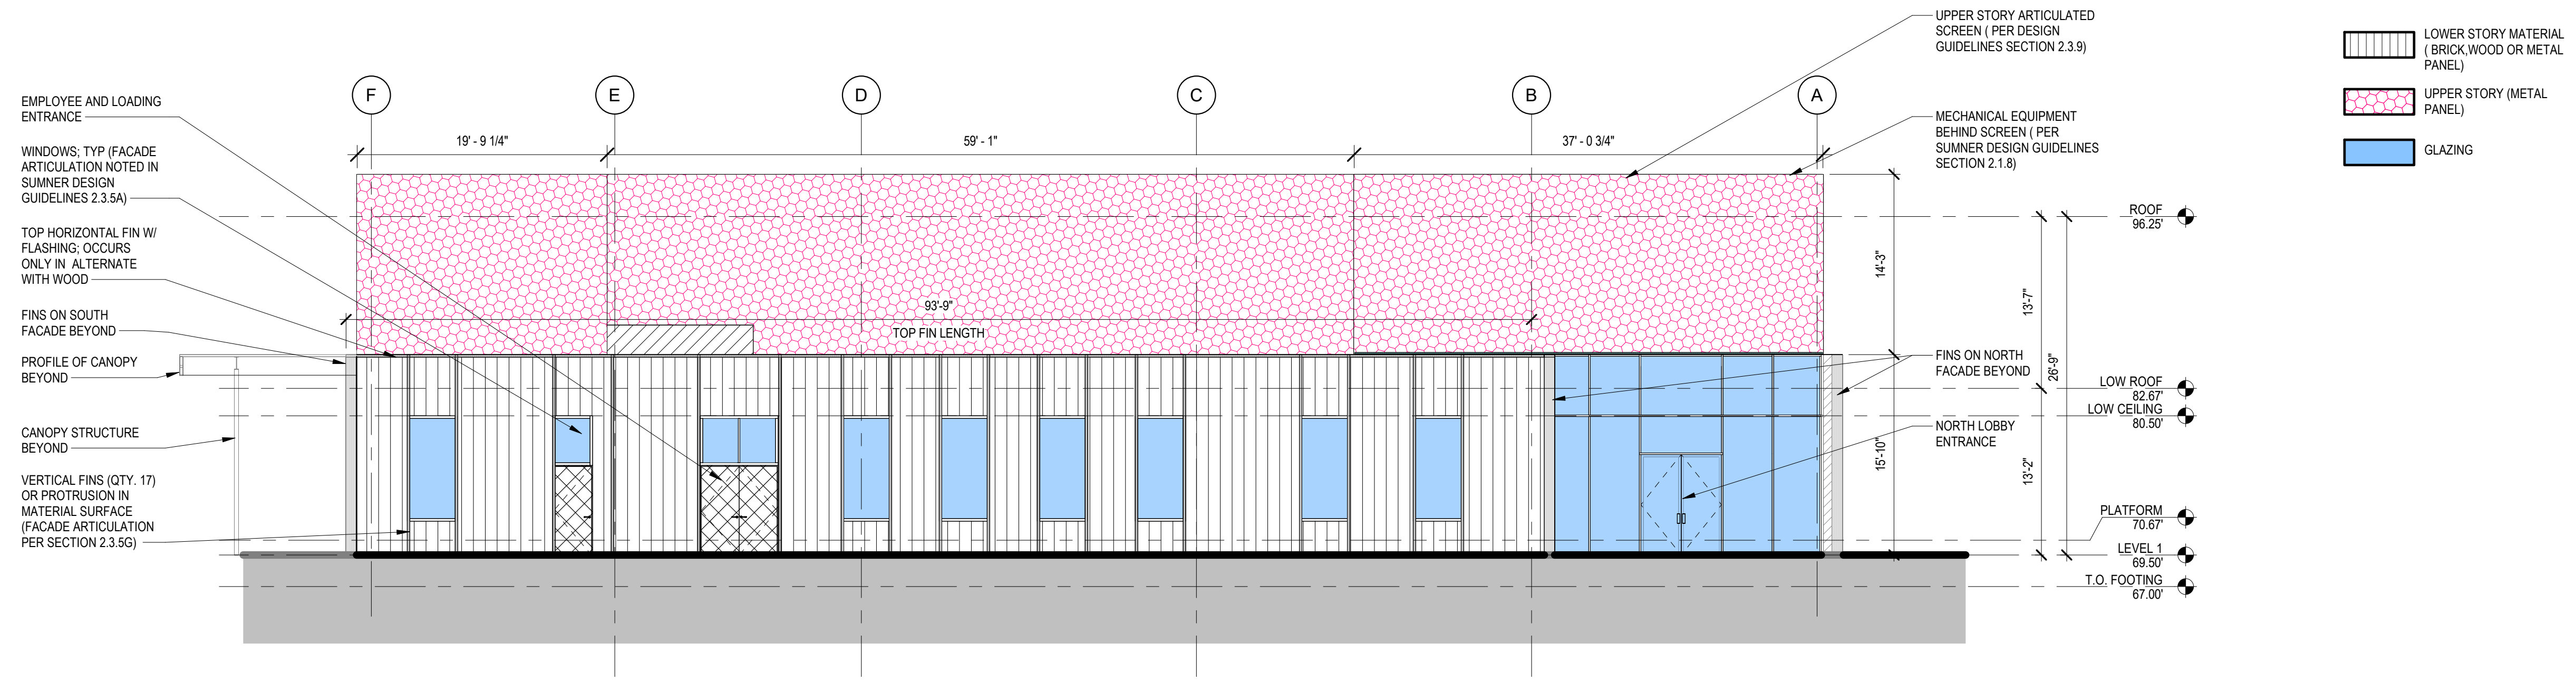

1 ELEVATION EAST - CUP

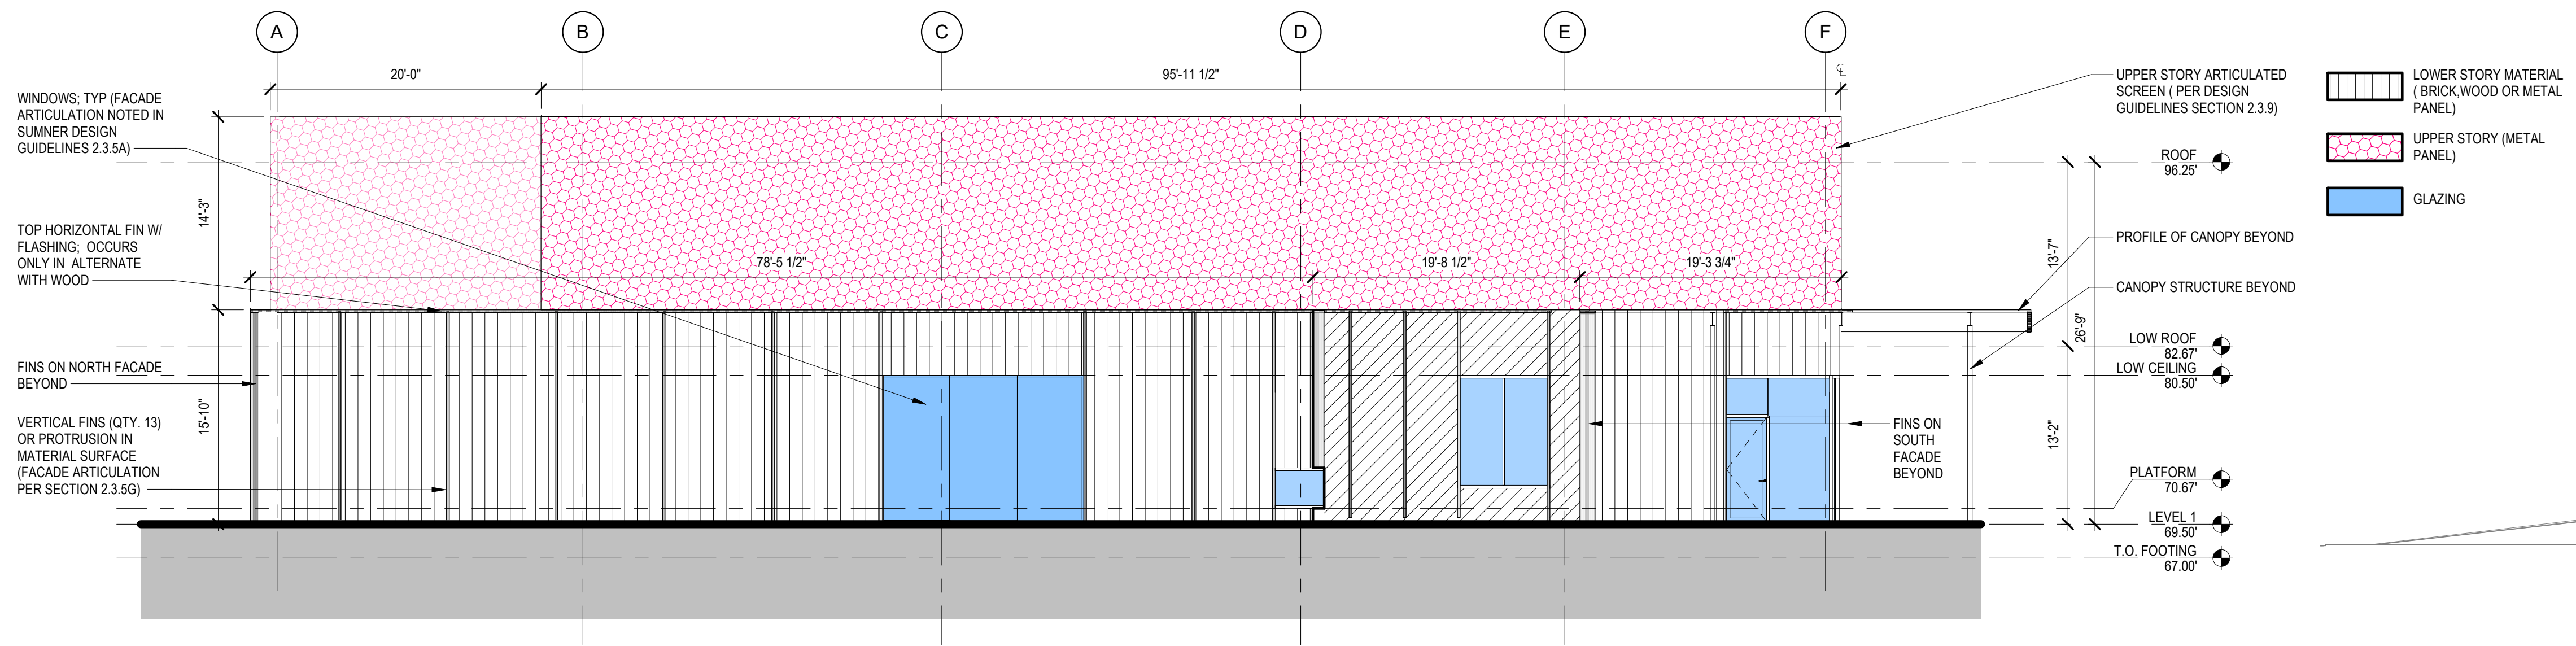

2 ELEVATION WEST - CUP

PCLS SUMNER LIBRARY

15216 MAIN STREET EAST
 SUMNER, WA 98390

DRAWING ISSUE

#	DATE	DESCRIPTION

SHEET TITLE

EXTERIOR
 ELEVATIONS - CUP

SHEET NO.

A301A

Drawn
 Checked

Author
 Checker

© 2023 JOHNSTON ARCHITECTS



NORTH ELEVATION RENDER

BASE OPTION:
 LOWER VOLUME CLADDING: VARIEGATED BLACK RUNNING SOLDIER COURSE BRICK WITH SAWTOOTH FACADE RELIEF
 SCREEN: ANODIZED PERFORATED SAWTOOTH SCREEN , 2 VERTICALLY OFFSET ROWS



SOUTH ELEVATION RENDER



NORTH ELEVATION RENDER

ALTERNATE OPTION 1:
 LOWER VOLUME CLADDING: GRAY ACCOYA WOOD SIDING W/ ACCOYA FINS
 SCREEN: ANODIZED PERFORATED SAWTOOTH SCREEN, 2 VERTICALLY OFFSET ROWS



SOUTH ELEVATION RENDER



NORTH ELEVATION RENDER

ALTERNATE OPTION 2:
 LOWER VOLUME CLADDING: VARIEGATED CHAMPAGNE METAL PANEL W/ ACM VERTICAL FINS; 4 ROWS OFFSET CASSETTE TILE PATTERN
 SCREEN: CHAMPAGNE METAL PANEL W/ ALTERNATING PERFORATED PANELS ; 4 ROWS OFFSET CASSETTE TILE PATTERN



SOUTH ELEVATION RENDER



Johnston Architects, LLC
 3131 Western Ave,
 Suite 510
 Seattle, WA 98121
 t 206.523.6150
 f 206.523.9382

PCLS SUMNER LIBRARY

15216 MAIN STREET EAST
 SUMNER, WA 98390

DRAWING ISSUE
 # | DATE | DESCRIPTION

SHEET TITLE

EXTERIOR VIEWS -
 CUP

SHEET NO.

A990A

Drawn Author
 Checked Checker

© 2023 JOHNSTON ARCHITECTS