



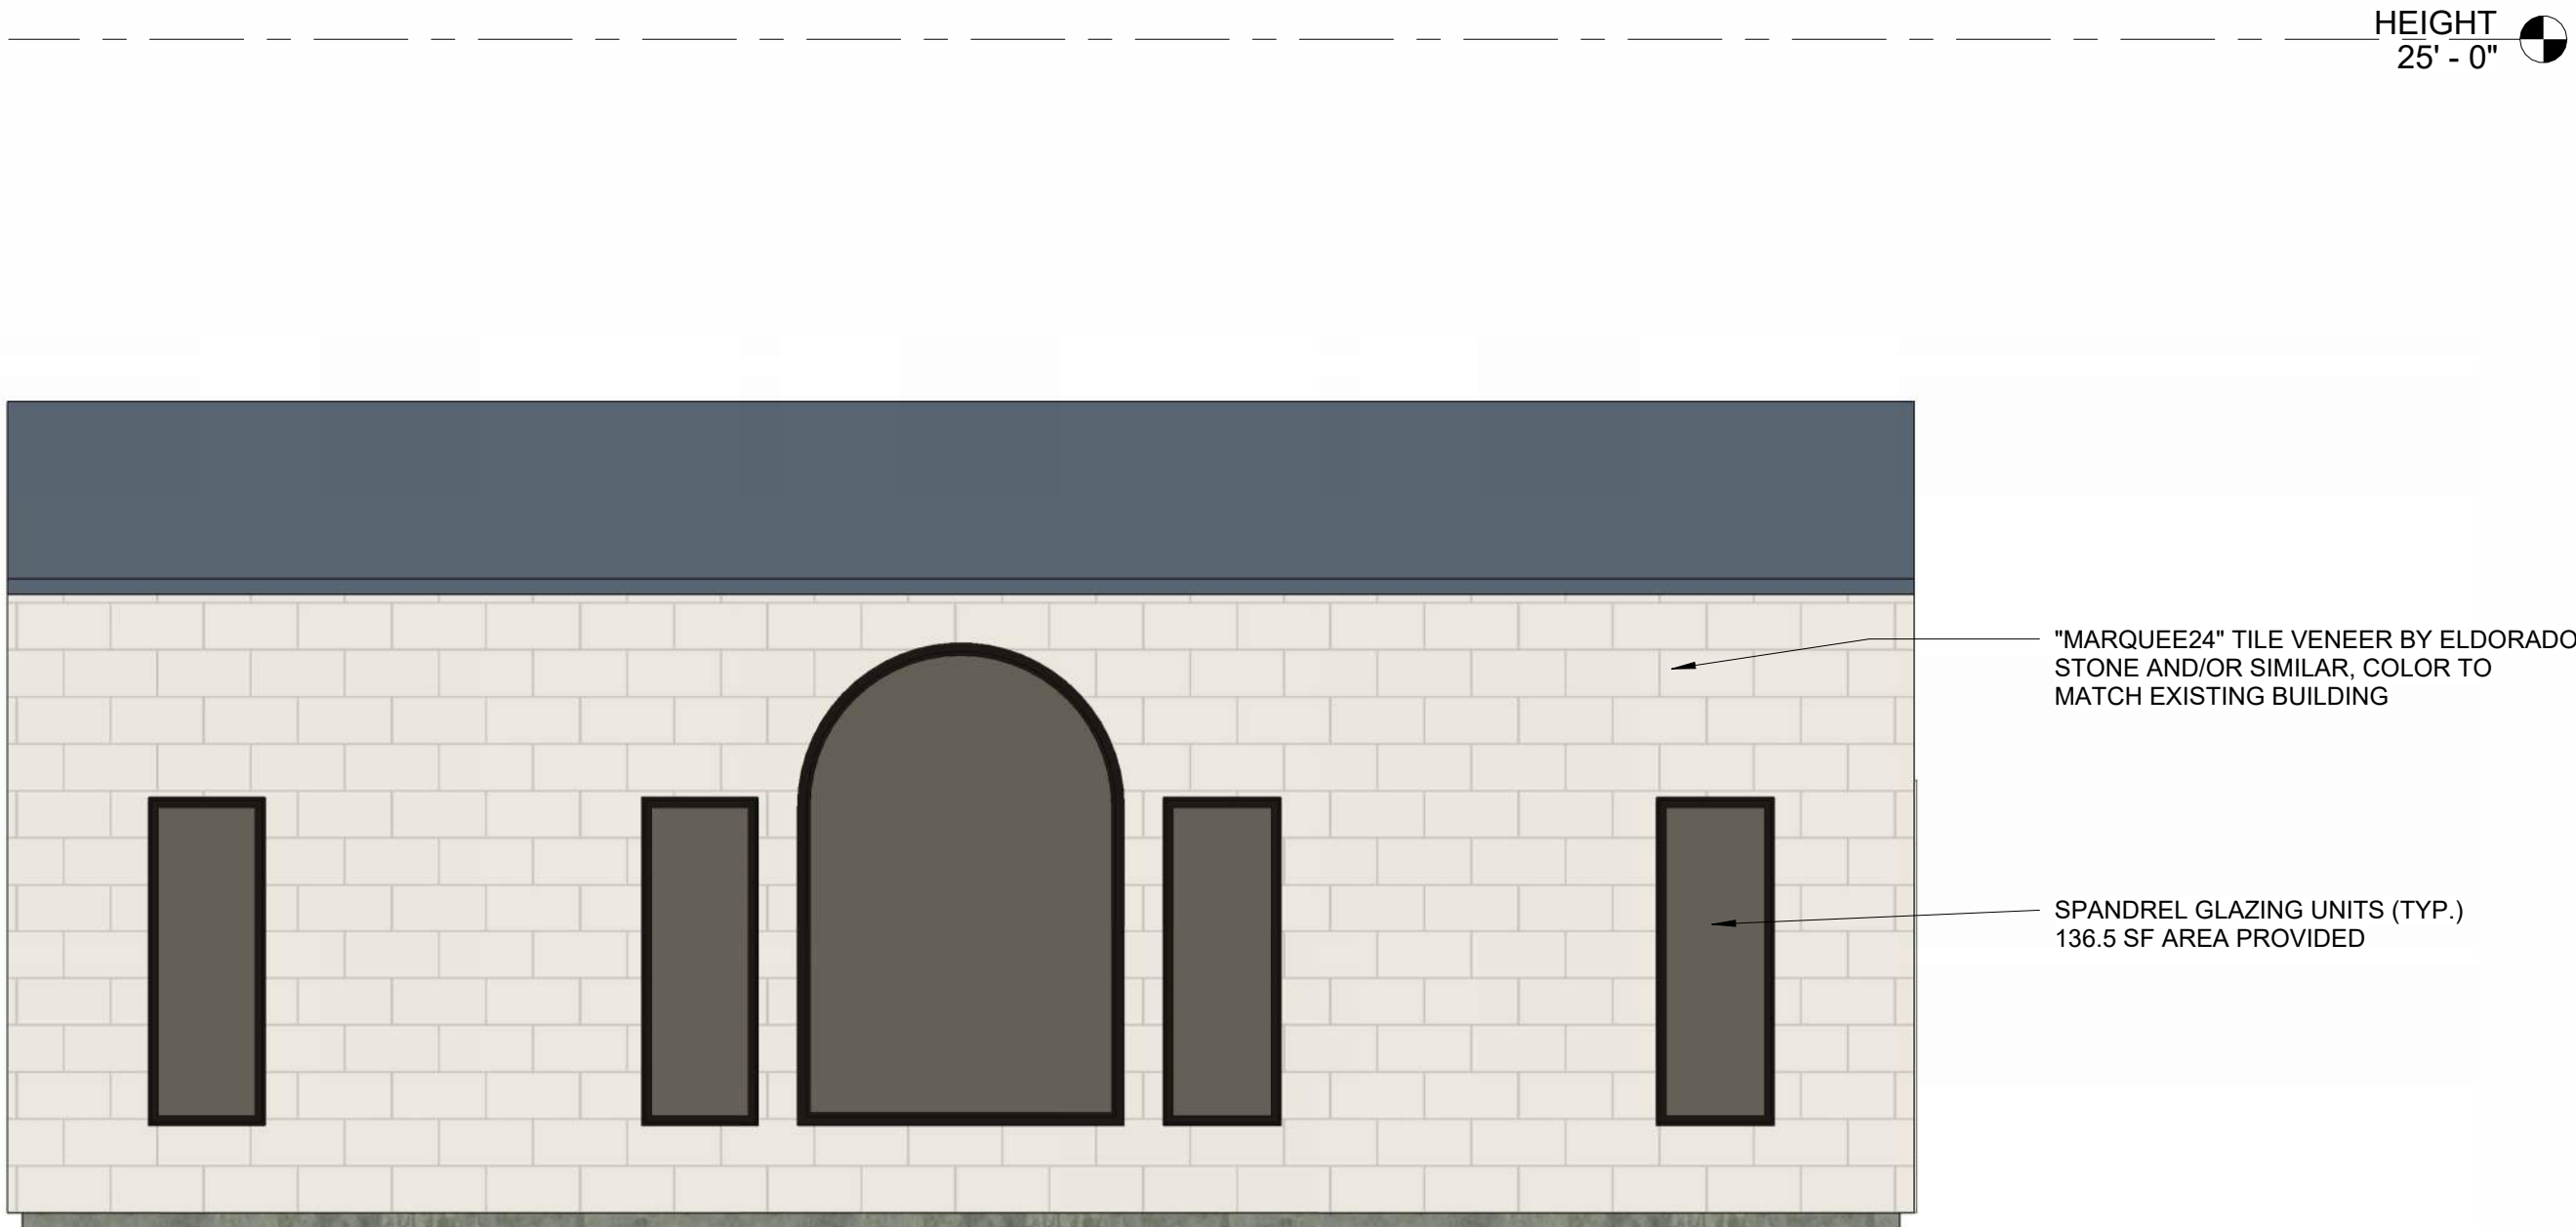


① SOUTH ELEVATION
1/4" = 1'-0"
NOTE: THE FRONT FACADE (SOUTH ELEVATION) IS TO BE 25% WINDOWS.
THE TOTAL WALL AREA IS 535 SF; 25% X 535 SF = 133.75 SF OF WINDOW AREA REQUIRED.

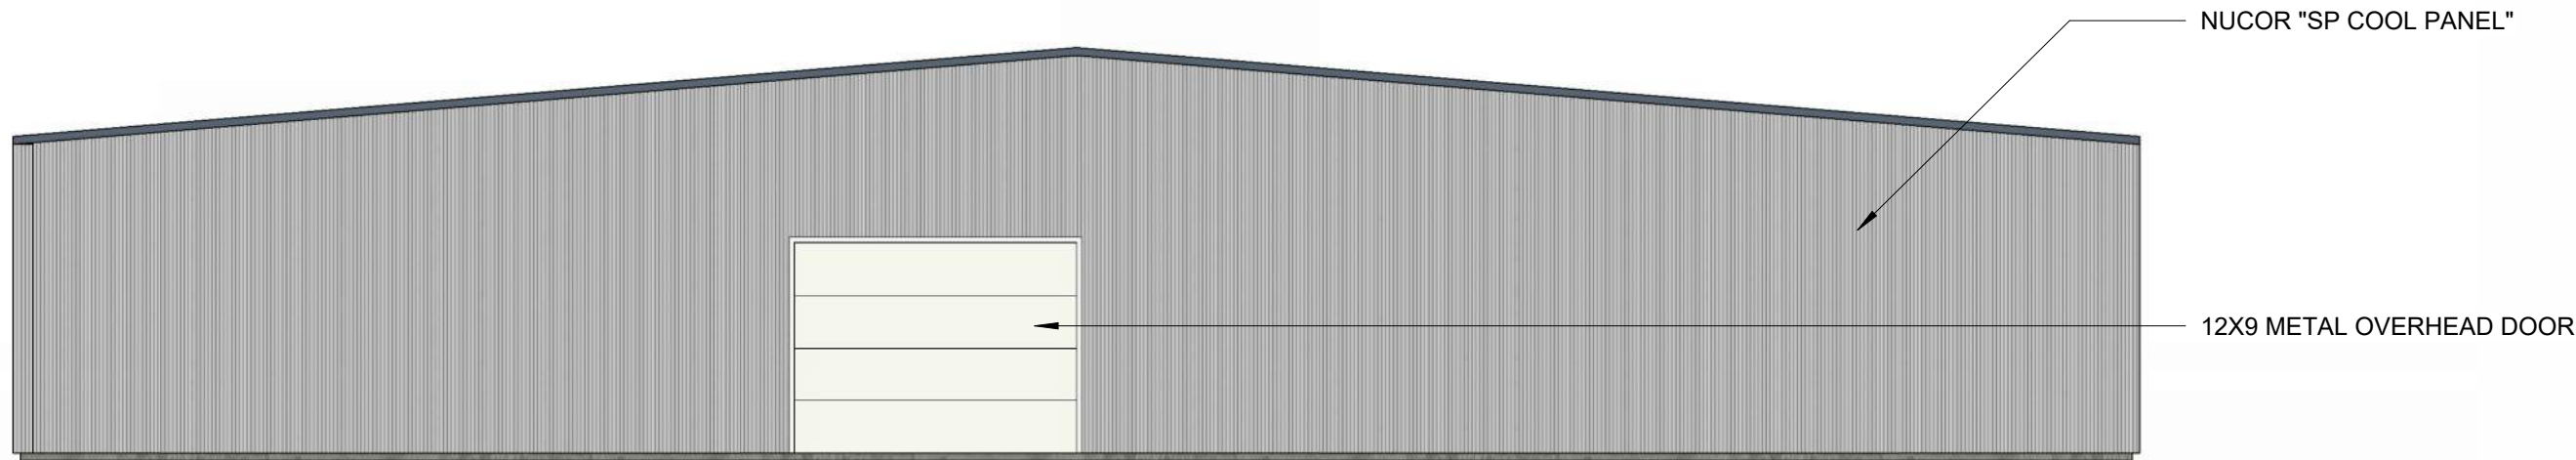

② EAST ELEVATION
1/8" = 1'-0"



③ NORTH ELEVATION
1/8" = 1'-0"

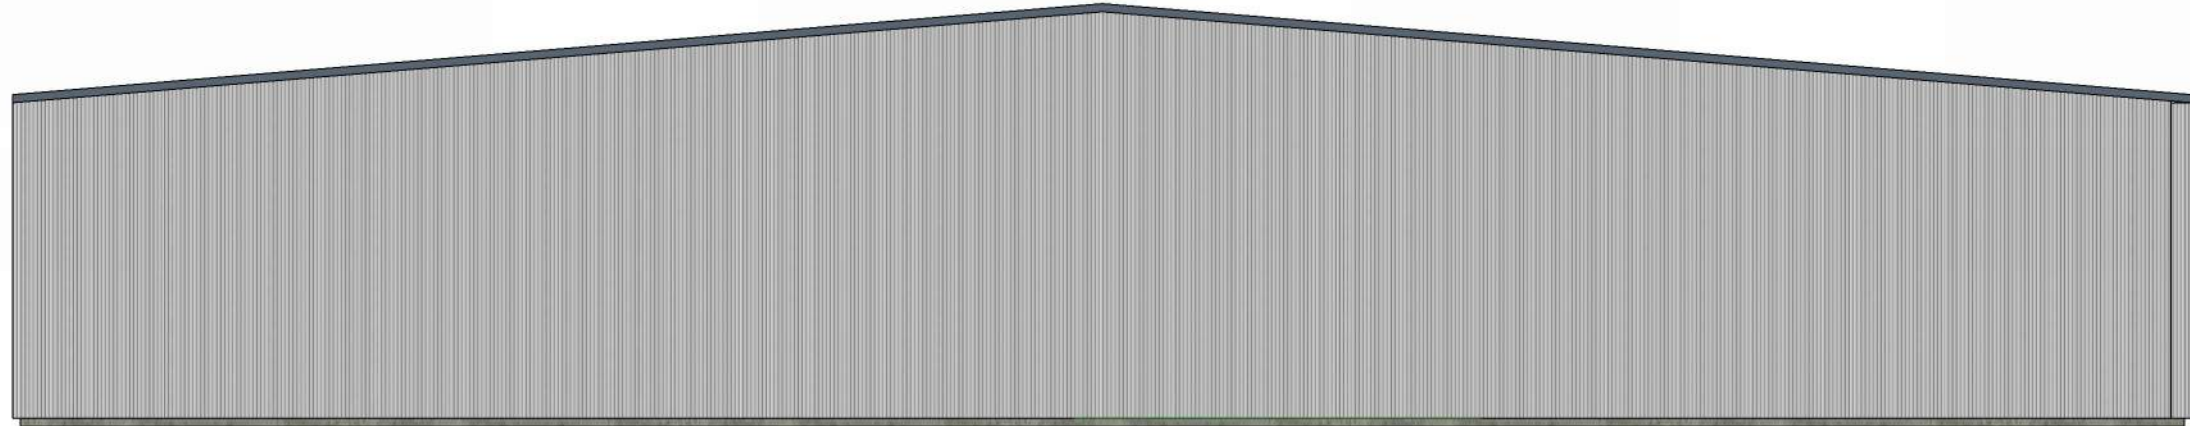

④ WEST ELEVATION
1/8" = 1'-0"




METAL SIDING COLORS



ELDORADO STONE VENEER COLORS

NOTE: THESE DRAWINGS ARE PRODUCED EXCLUSIVELY FOR USE BY HHJ CONSTRUCTION INC. AND FOR PERMIT APPLICATION ONLY. ADDITIONAL DETAILING AND ENGINEERING SHALL BE REQUIRED BY ANY OTHER CONTRACTOR TO COMPLETE THE DRAWINGS TO "FOR CONSTRUCTION" PURPOSES.

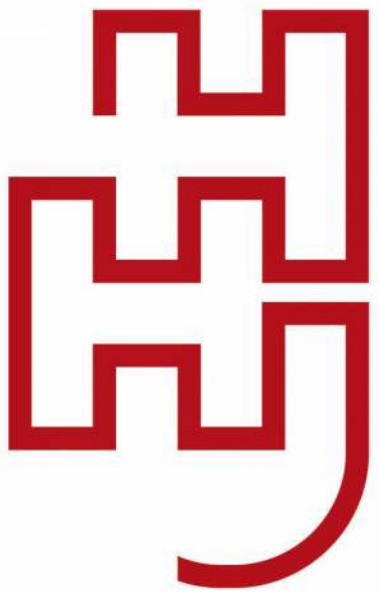

**ARCHITECTS
PLLC**

601 St. Helens
Tacoma, Washington 98402
Phone: (253) 922-4168

Project Title

**Woodlawn Abbey
Mausoleum -
Cool Storage
Warehouse**

**XXX Valley Ave E
Sumner, WA**

Sheet Title

**EXTERIOR
ELEVATIONS
FOR DESIGN
REVIEW**

Project Number:

Date: 01 14 25

Drawn: Author

Checked: Checker

Scale: As indicated

REVISIONS:

Rev# Rev Date Description

A3.01DR