
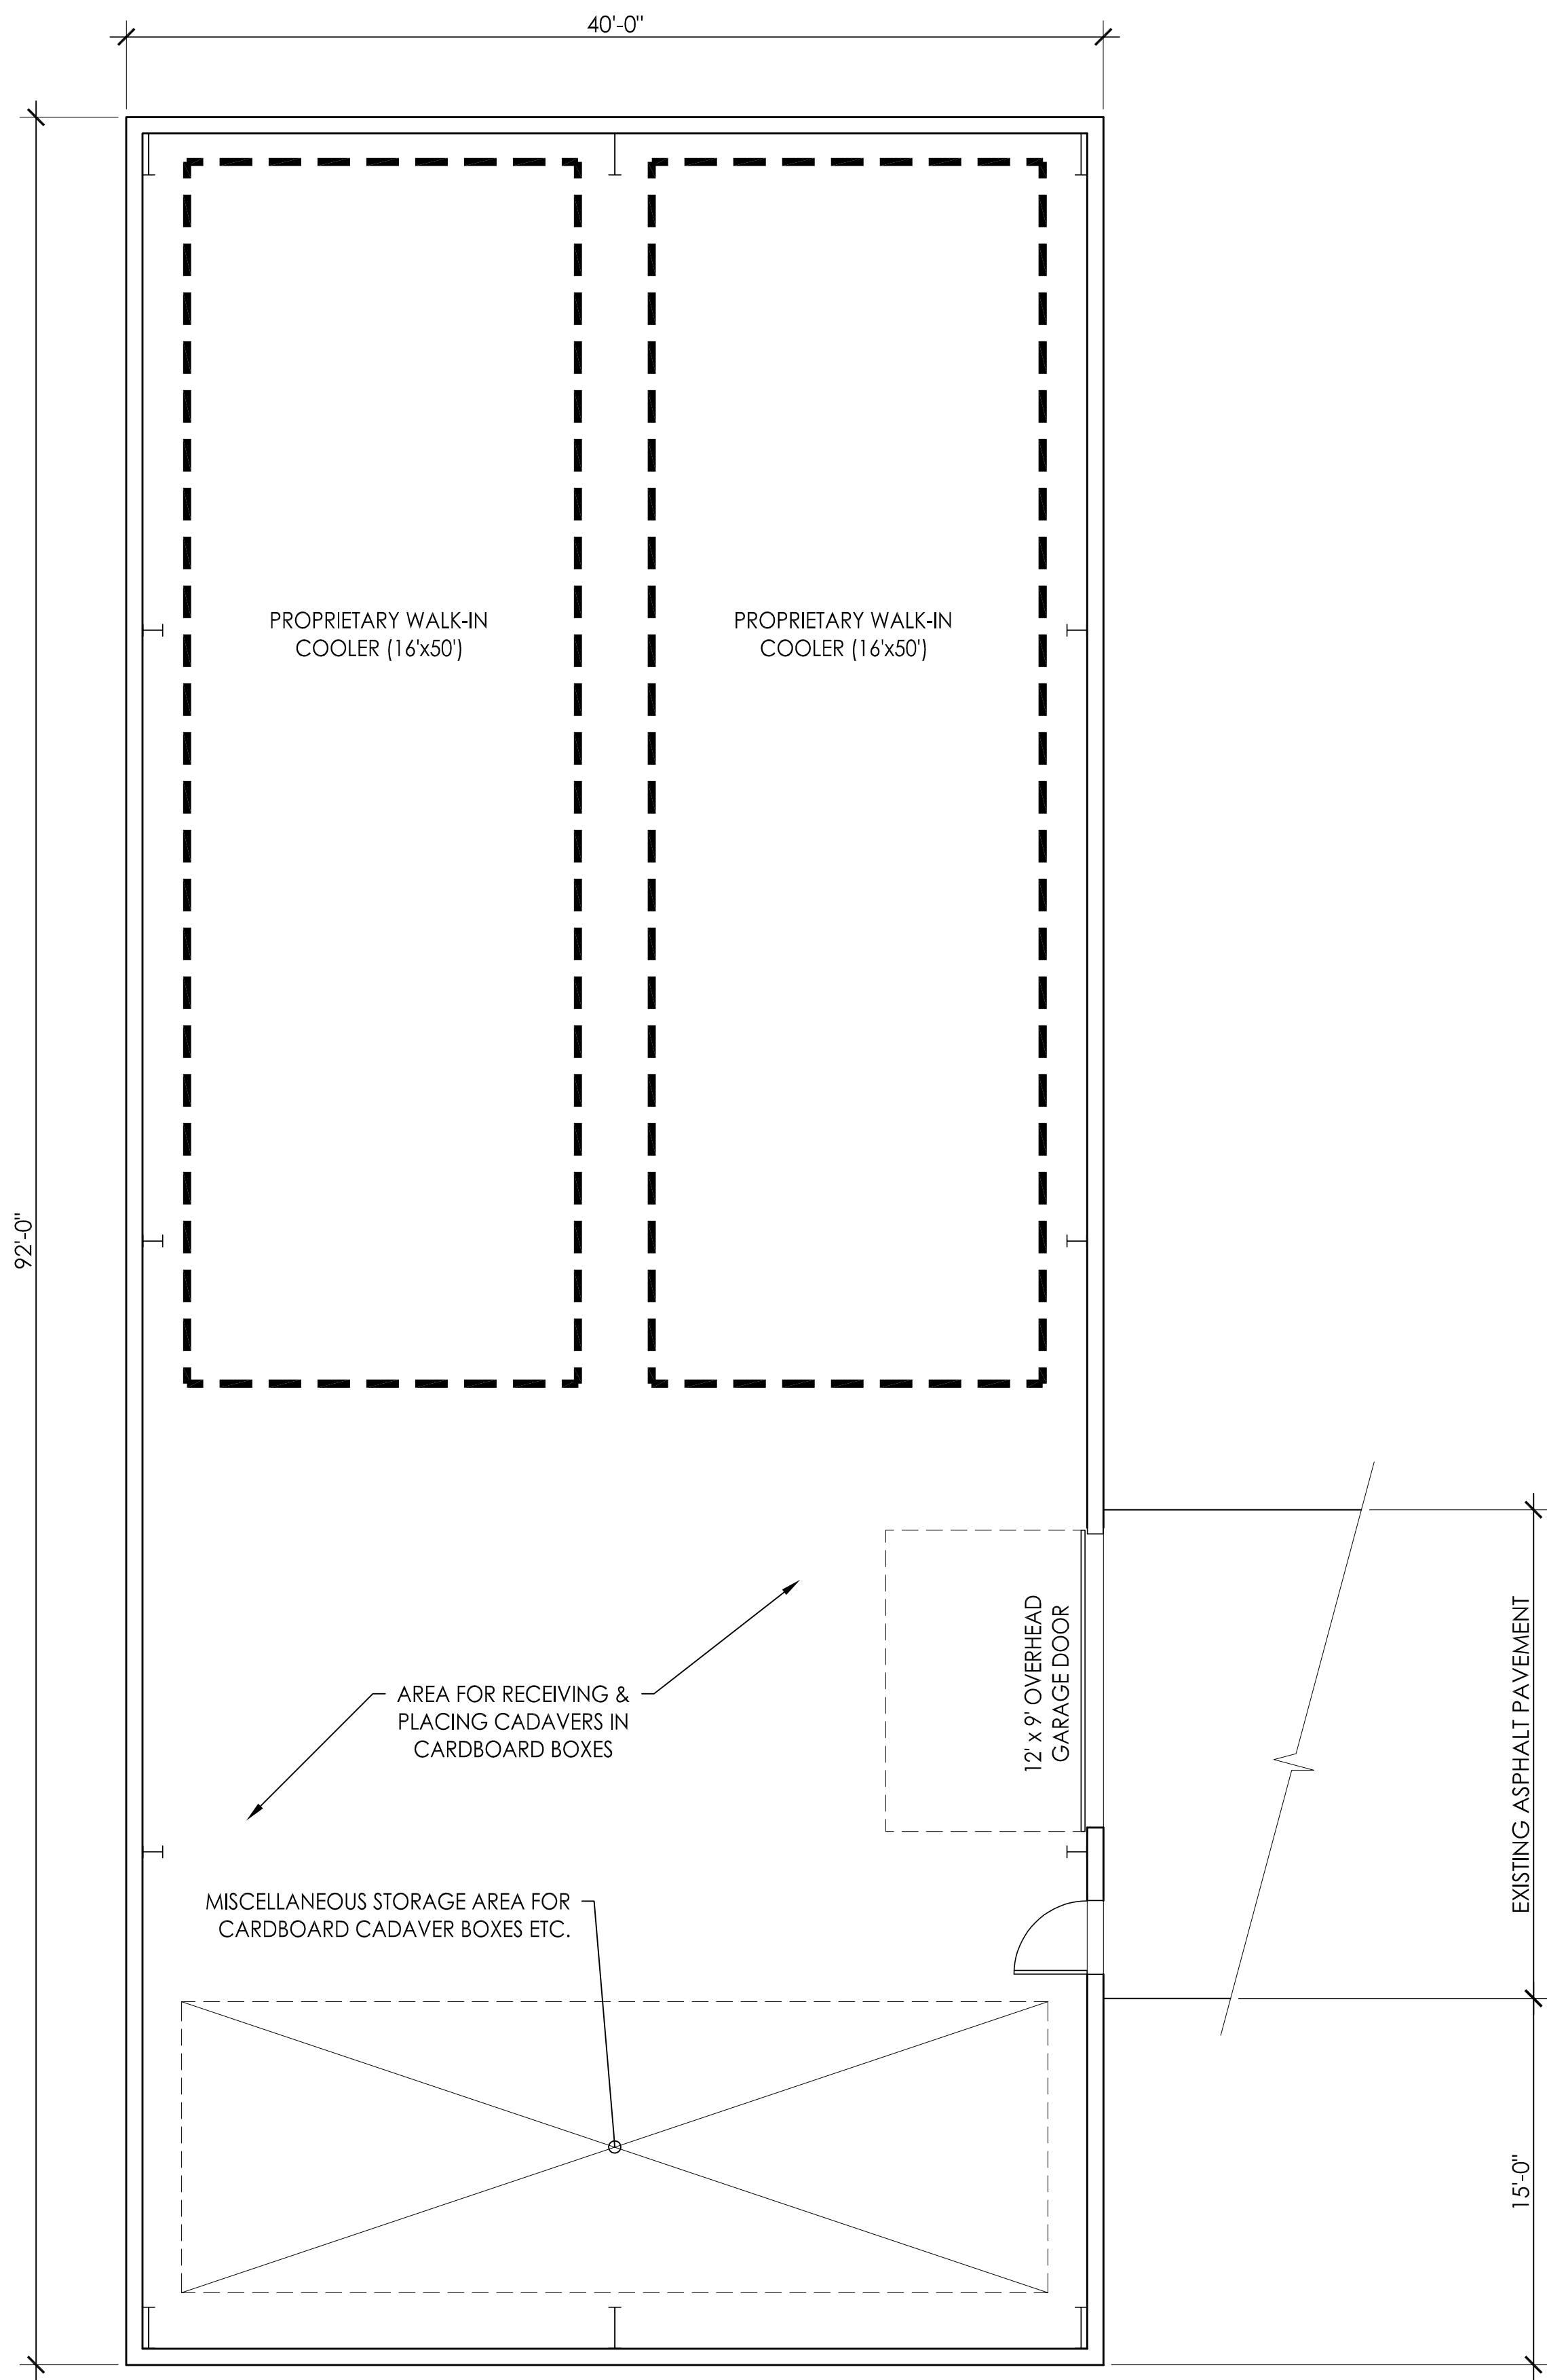


CONCEPTUAL FLOOR PLAN

22" x 34" - 3/16" = 1'-0"
11" x 17" - 3/32" = 1'-0"

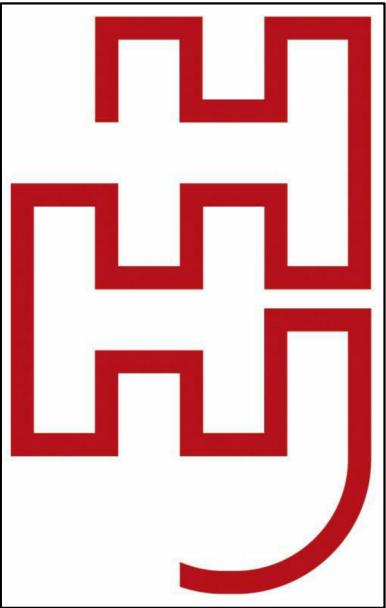

ARCHITECTS
PLLC

601 St. Helens
Tacoma, Washington 98402
Phone: (253) 922-4168

Project Title

Woodlawn Abbey
Mausoleum - Cool
Storage
Warehouse

XXX Valley Ave E
Sumner, WA

Sheet Title

Conceptual Floor
Plan

Project Number:

Date: March 5, 2025

Drawn:

Checked:

File:

Scale: As Noted

REVISIONS:

Schematic Design

A2.0 CUP

PLOT: