



M:\Sumner\22446 00 Biosolids Modernization Project\Plans\Structural\SI1_Floor Plan Permit Figure.dwg, 1/29/2025 6:10 PM, CHARLEY REID

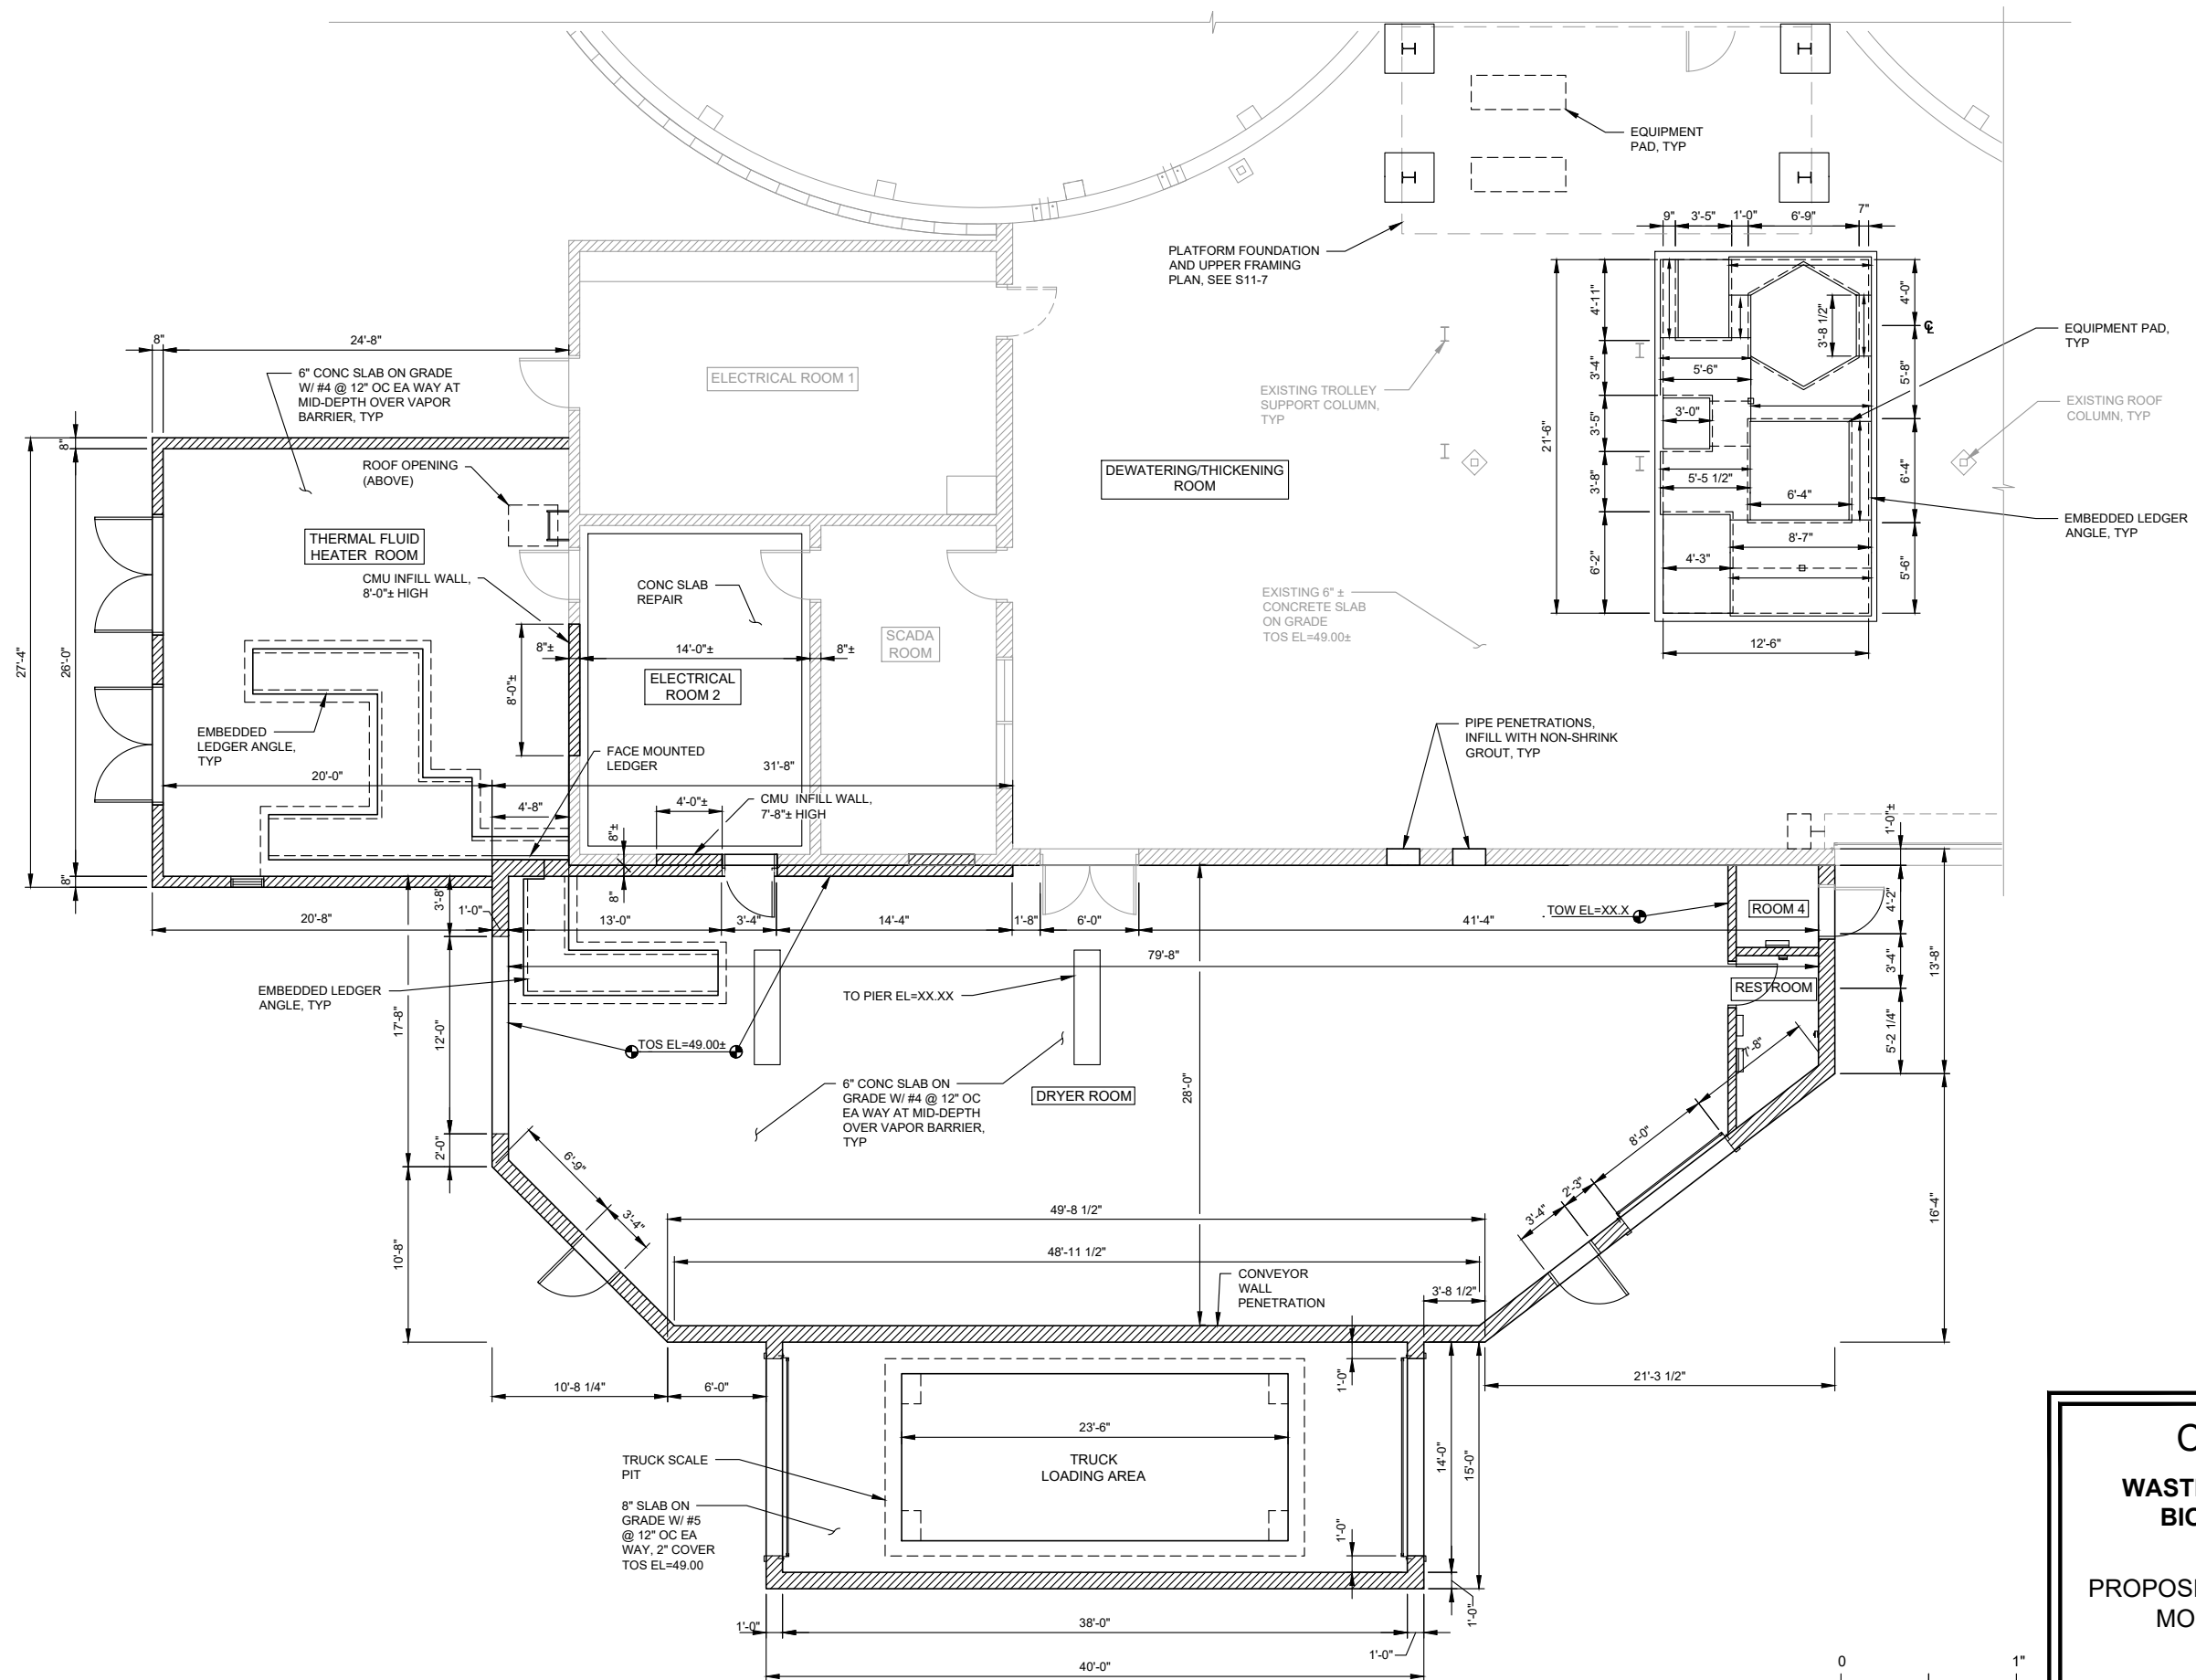

FLOOR PLAN
SCALE: 3/32"=1'-0"

 

CITY OF SUMNER
WASTEWATER TREATMENT PLANT
BIOSOLIDS MODERNIZATION

FIGURE 6
PROPOSED SOLIDS HANDLING BUILDING
MODIFICATIONS FLOOR PLAN


Gray & Osborne, Inc.
CONSULTING ENGINEERS