


FLOOR ABBREVIATIONS


C CARPET
V VINYL
T TILE
H HARDWOOD
M MARBLE
P PERGO

ABBREVIATIONS

ABV ABOVE
BY BEAM
BRG BEARING
CONC CONCRETE
DBL DOUBLE
D.F. DOUGLAS FIR
DIA. DIAMETER
FND FOUNDATION
FTG FOOTING
FLR FLOOR
H.F. HEKLOCK / FIR
HT HEIGHT
MAX MAXIMUM
MIN MINIMUM
O.C. ON CENTER
POCKT POCKET
PLATE
PLCS PLACES
P.T. PRESSURE TREATED
STD HDR STANDARD HEADER
SUBFLR SUBFLOOR
TAG TONGUE & GROOVE
TYP TYPICAL
V.T.O.S. VENT TO OUTSIDE

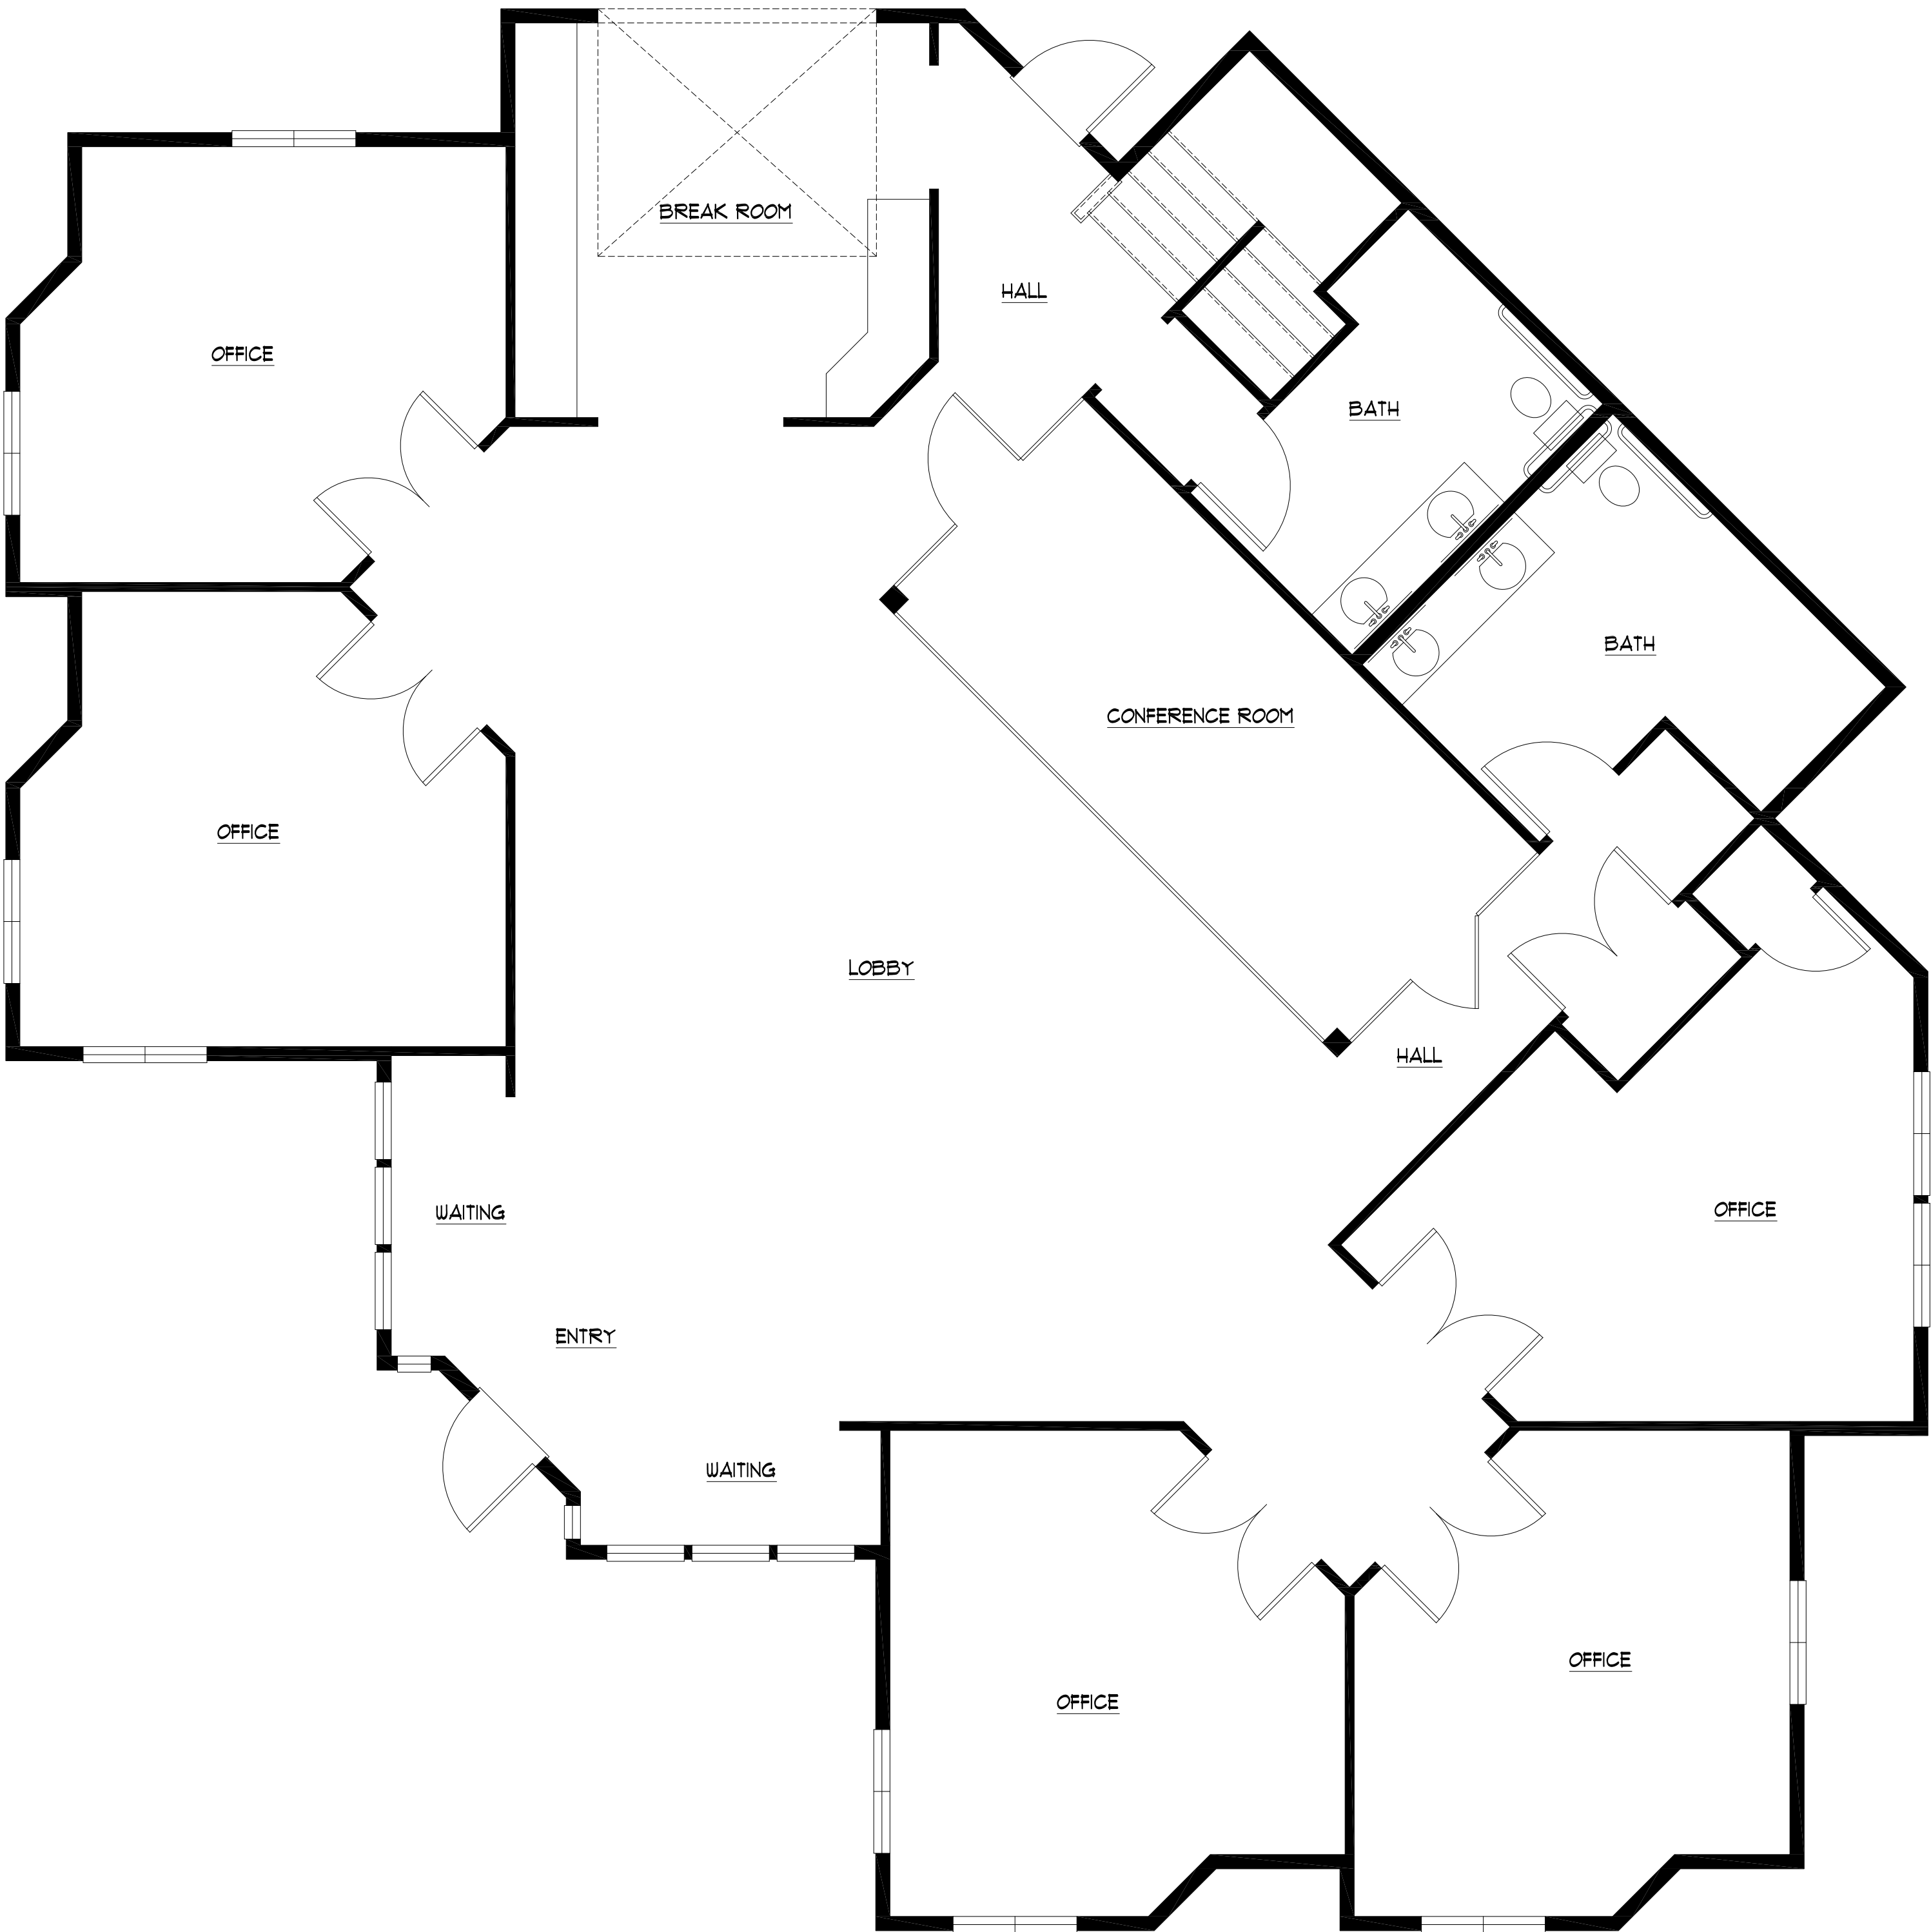

MAIN FLOOR PLAN
BUILDING 1
2860 SQFT EXISTING
1/4" = 1'-0"

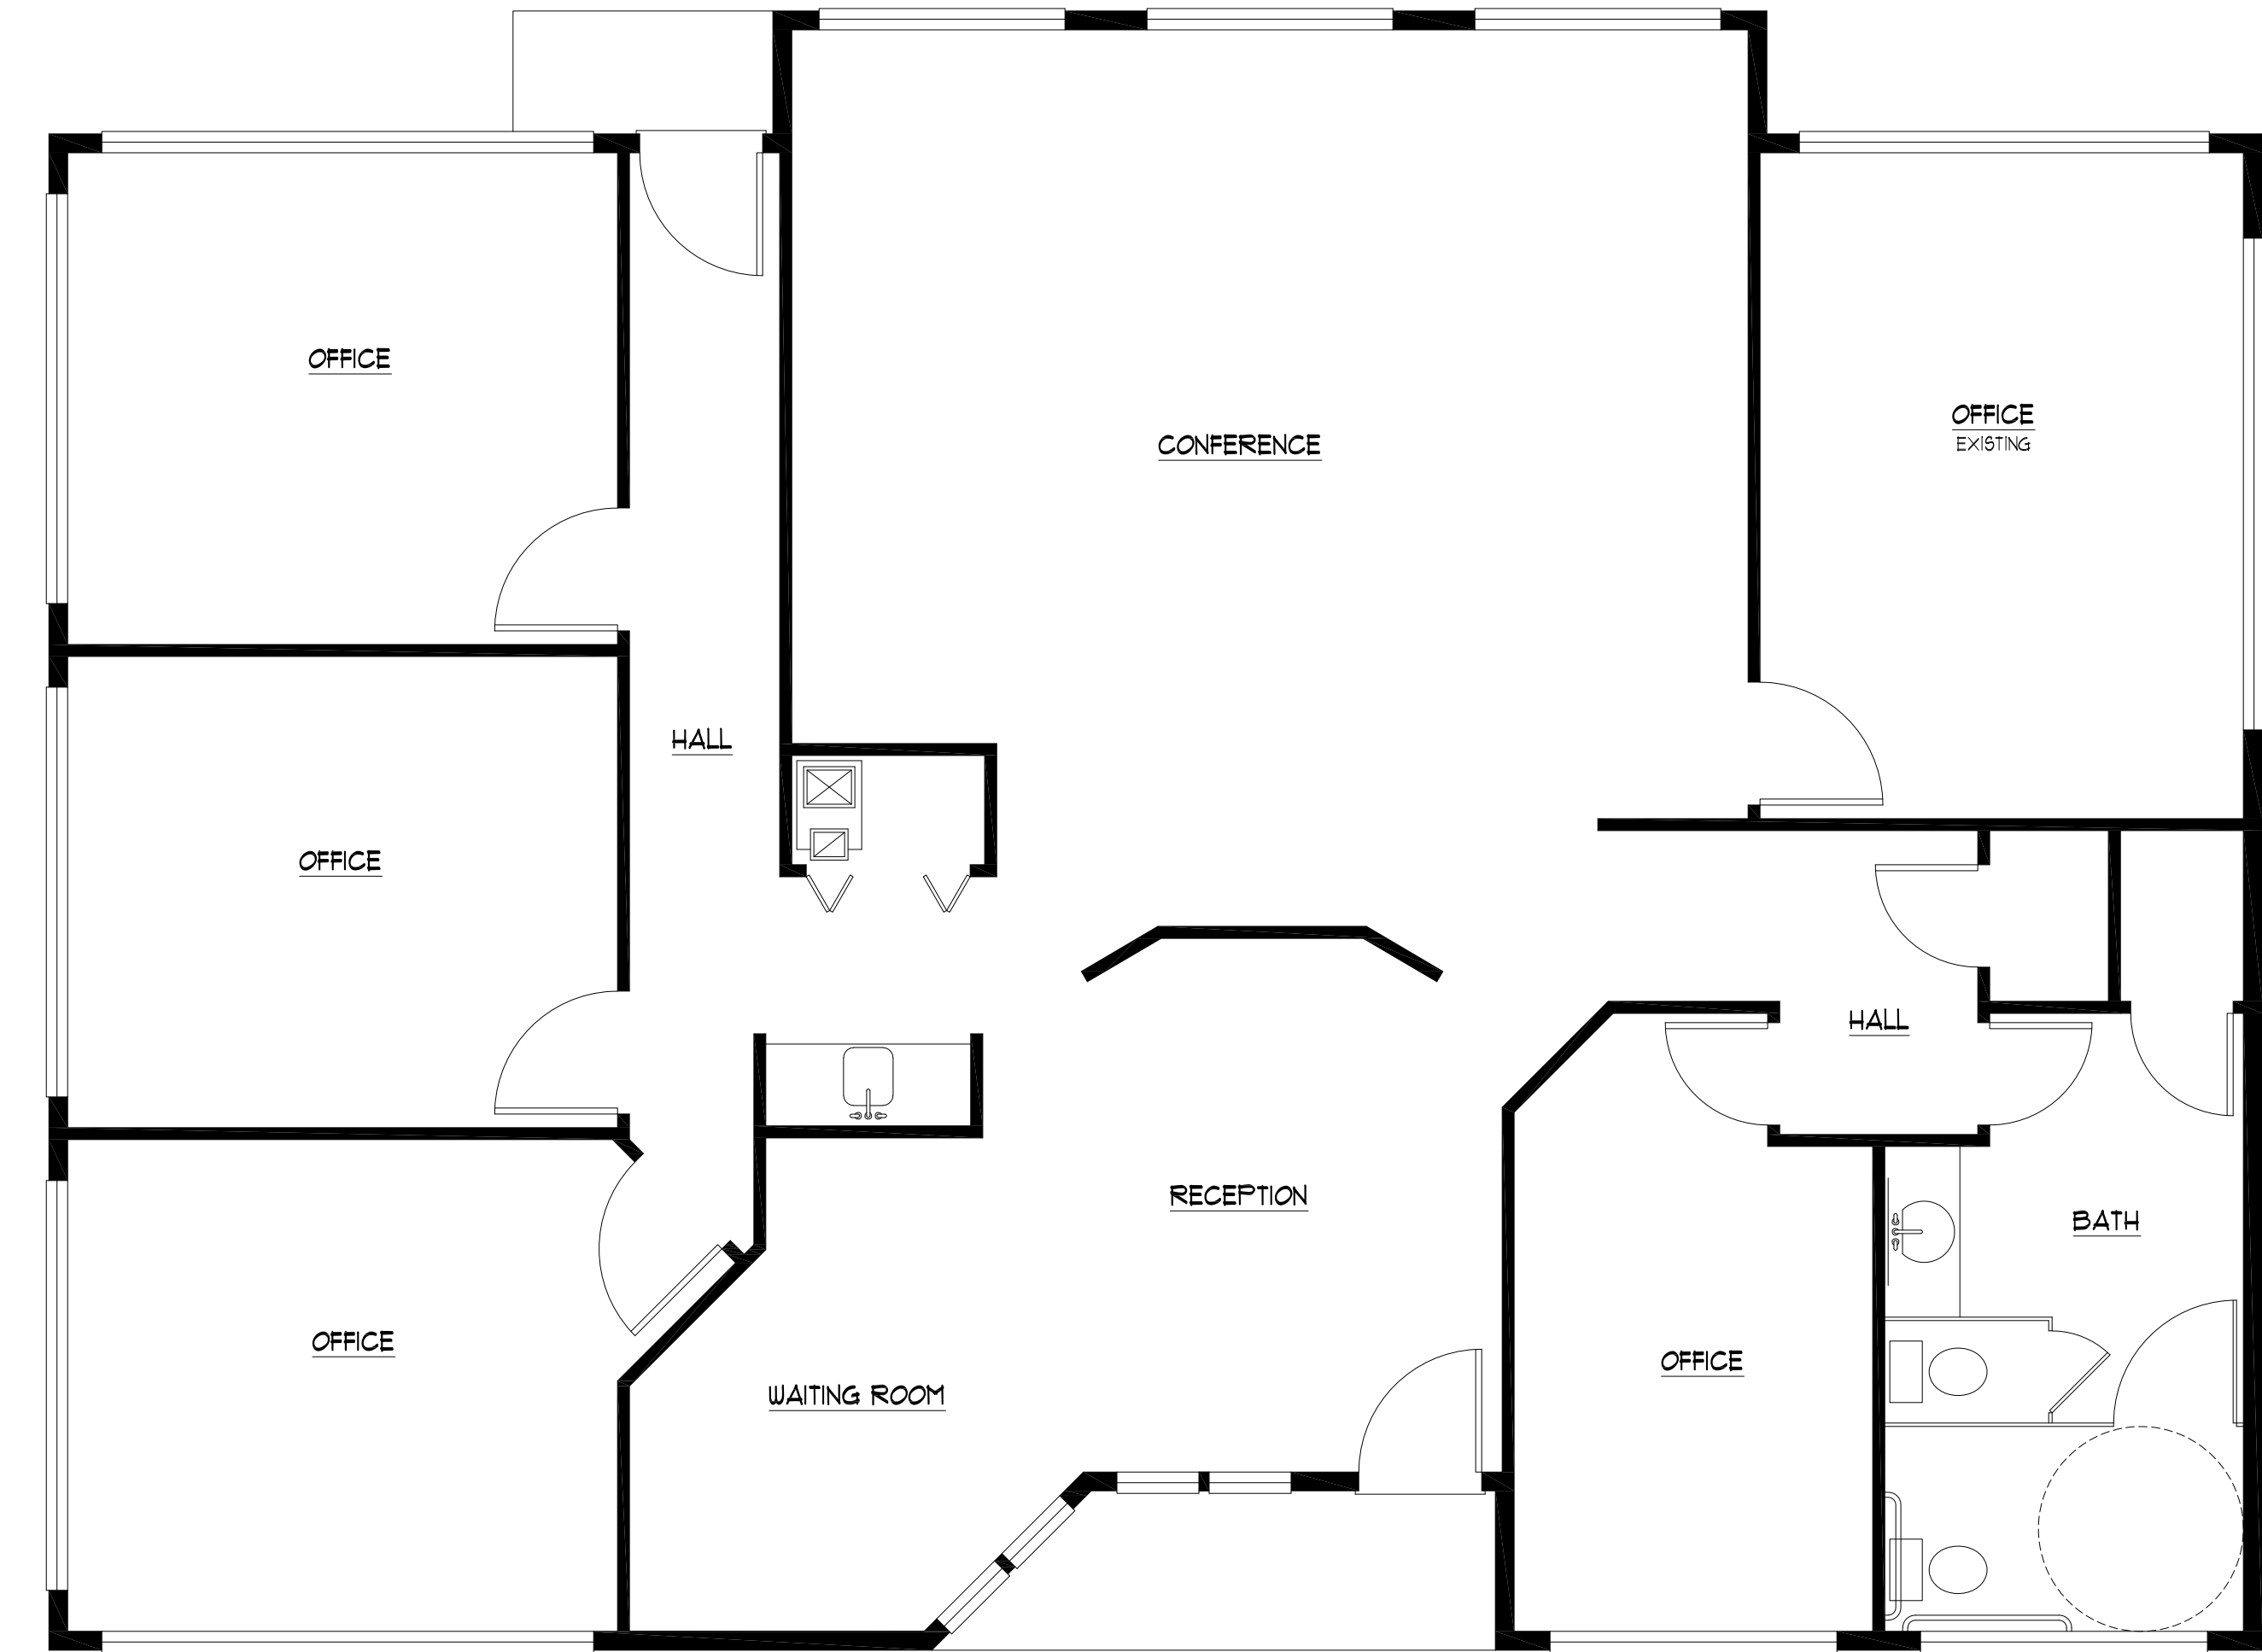


MAIN FLOOR PLAN
BUILDING 2
2004 SQFT EXISTING
1/4" = 1'-0"

DIMENSION NOTES:

Ø DENOTES CENTERLINE
DIMENSION
|| DENOTES EDGE DIMENSION
SYMBOL INDICATES SIDE

0 2' 4' 6' 8' 12'
SCALE 1/4" = 1'-0"

FRANCHINI

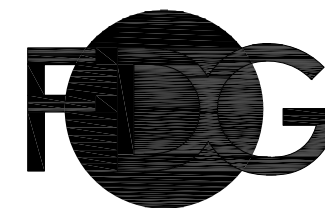

DESIGN GROUP

DESIGN • PLANNING

206 • 423 • 4644

1012 THOMPSON STREET
SUMNER, WA. 98390

FRANCHINIDESIGN@COMCAST.NET

SCALE:

1/4" = 1'-0"

ENGINEERING:

BLDG DEPT:

CITY OF SUMNER

CHECKED BY:

PRINT DATE:

3.26.25

REVISIONS

3.26.25 EXISTING B5F

BUILDER APPROVAL:

DATE

DATE

OWNER APPROVAL:

DATE

DATE

PLAN NUMBER

PROJECT

CLUB
WEALTH
REAL ESTATE

SUMNER
WASHINGTON

SHEET TITLE:

FLOOR PLAN

SHEET NUMBER:

A-1.0