

FLOOR ABBREVIATIONS


C	CARPET
V	VINYL
T	TILE
W	HARDWOOD
M	MARBLE
P	PERGO

ABBREVIATIONS


ABV	ABOVE
BM	BEAM
BRG	BEARING
CONC	CONCRETE
DBL	DOUBLE
D.F.	DOUGLAS FIR
DIA	DIAMETER
END	FOUNDATION
FTG	FOOTING
FLR	FLOOR
H.F.	HEMLOCK / FIR
HT	HEIGHT
MAX	MAXIMUM
MIN	MINIMUM
O.C.	ON CENTER
POCK	POCKET
PLT	PLATE
PLCS	PLACES
P.T.	PRESSURE TREATED
STD HDR	STANDARD HEADER
SUBFLR	SUBFLOOR
T&G	TONGUE & GROOVE
TYP	TYPICAL
V.T.O.S.	VENT TO OUTSIDE

DIMENSION NOTES:

⌀	DENOTES CENTERLINE DIMENSION
⌈	DENOTES EDGE DIMENSION SYMBOL INDICATES SIDE

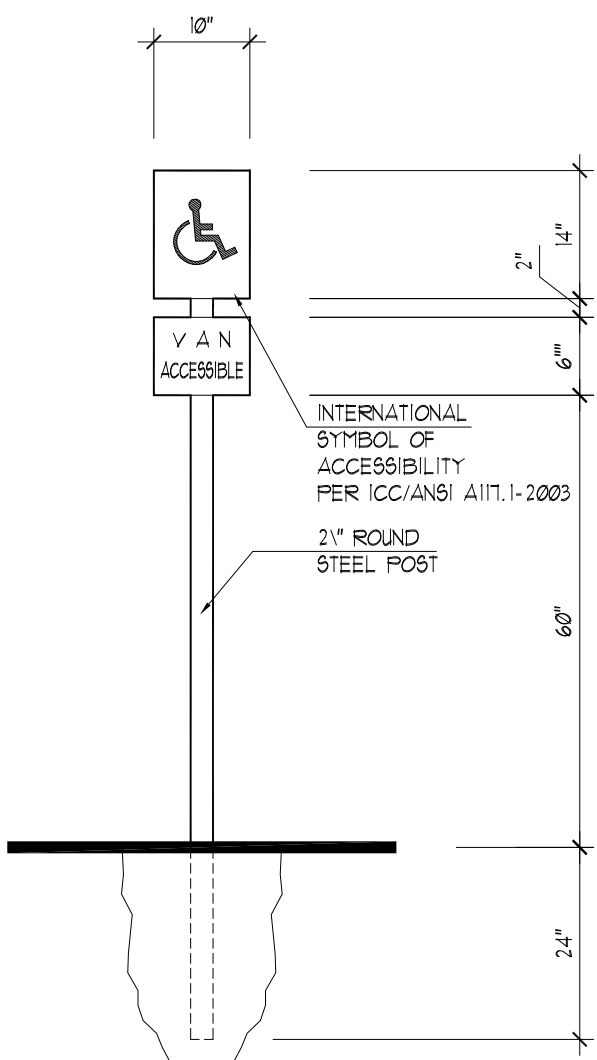


SITE SIGNAGE
N.T.S.

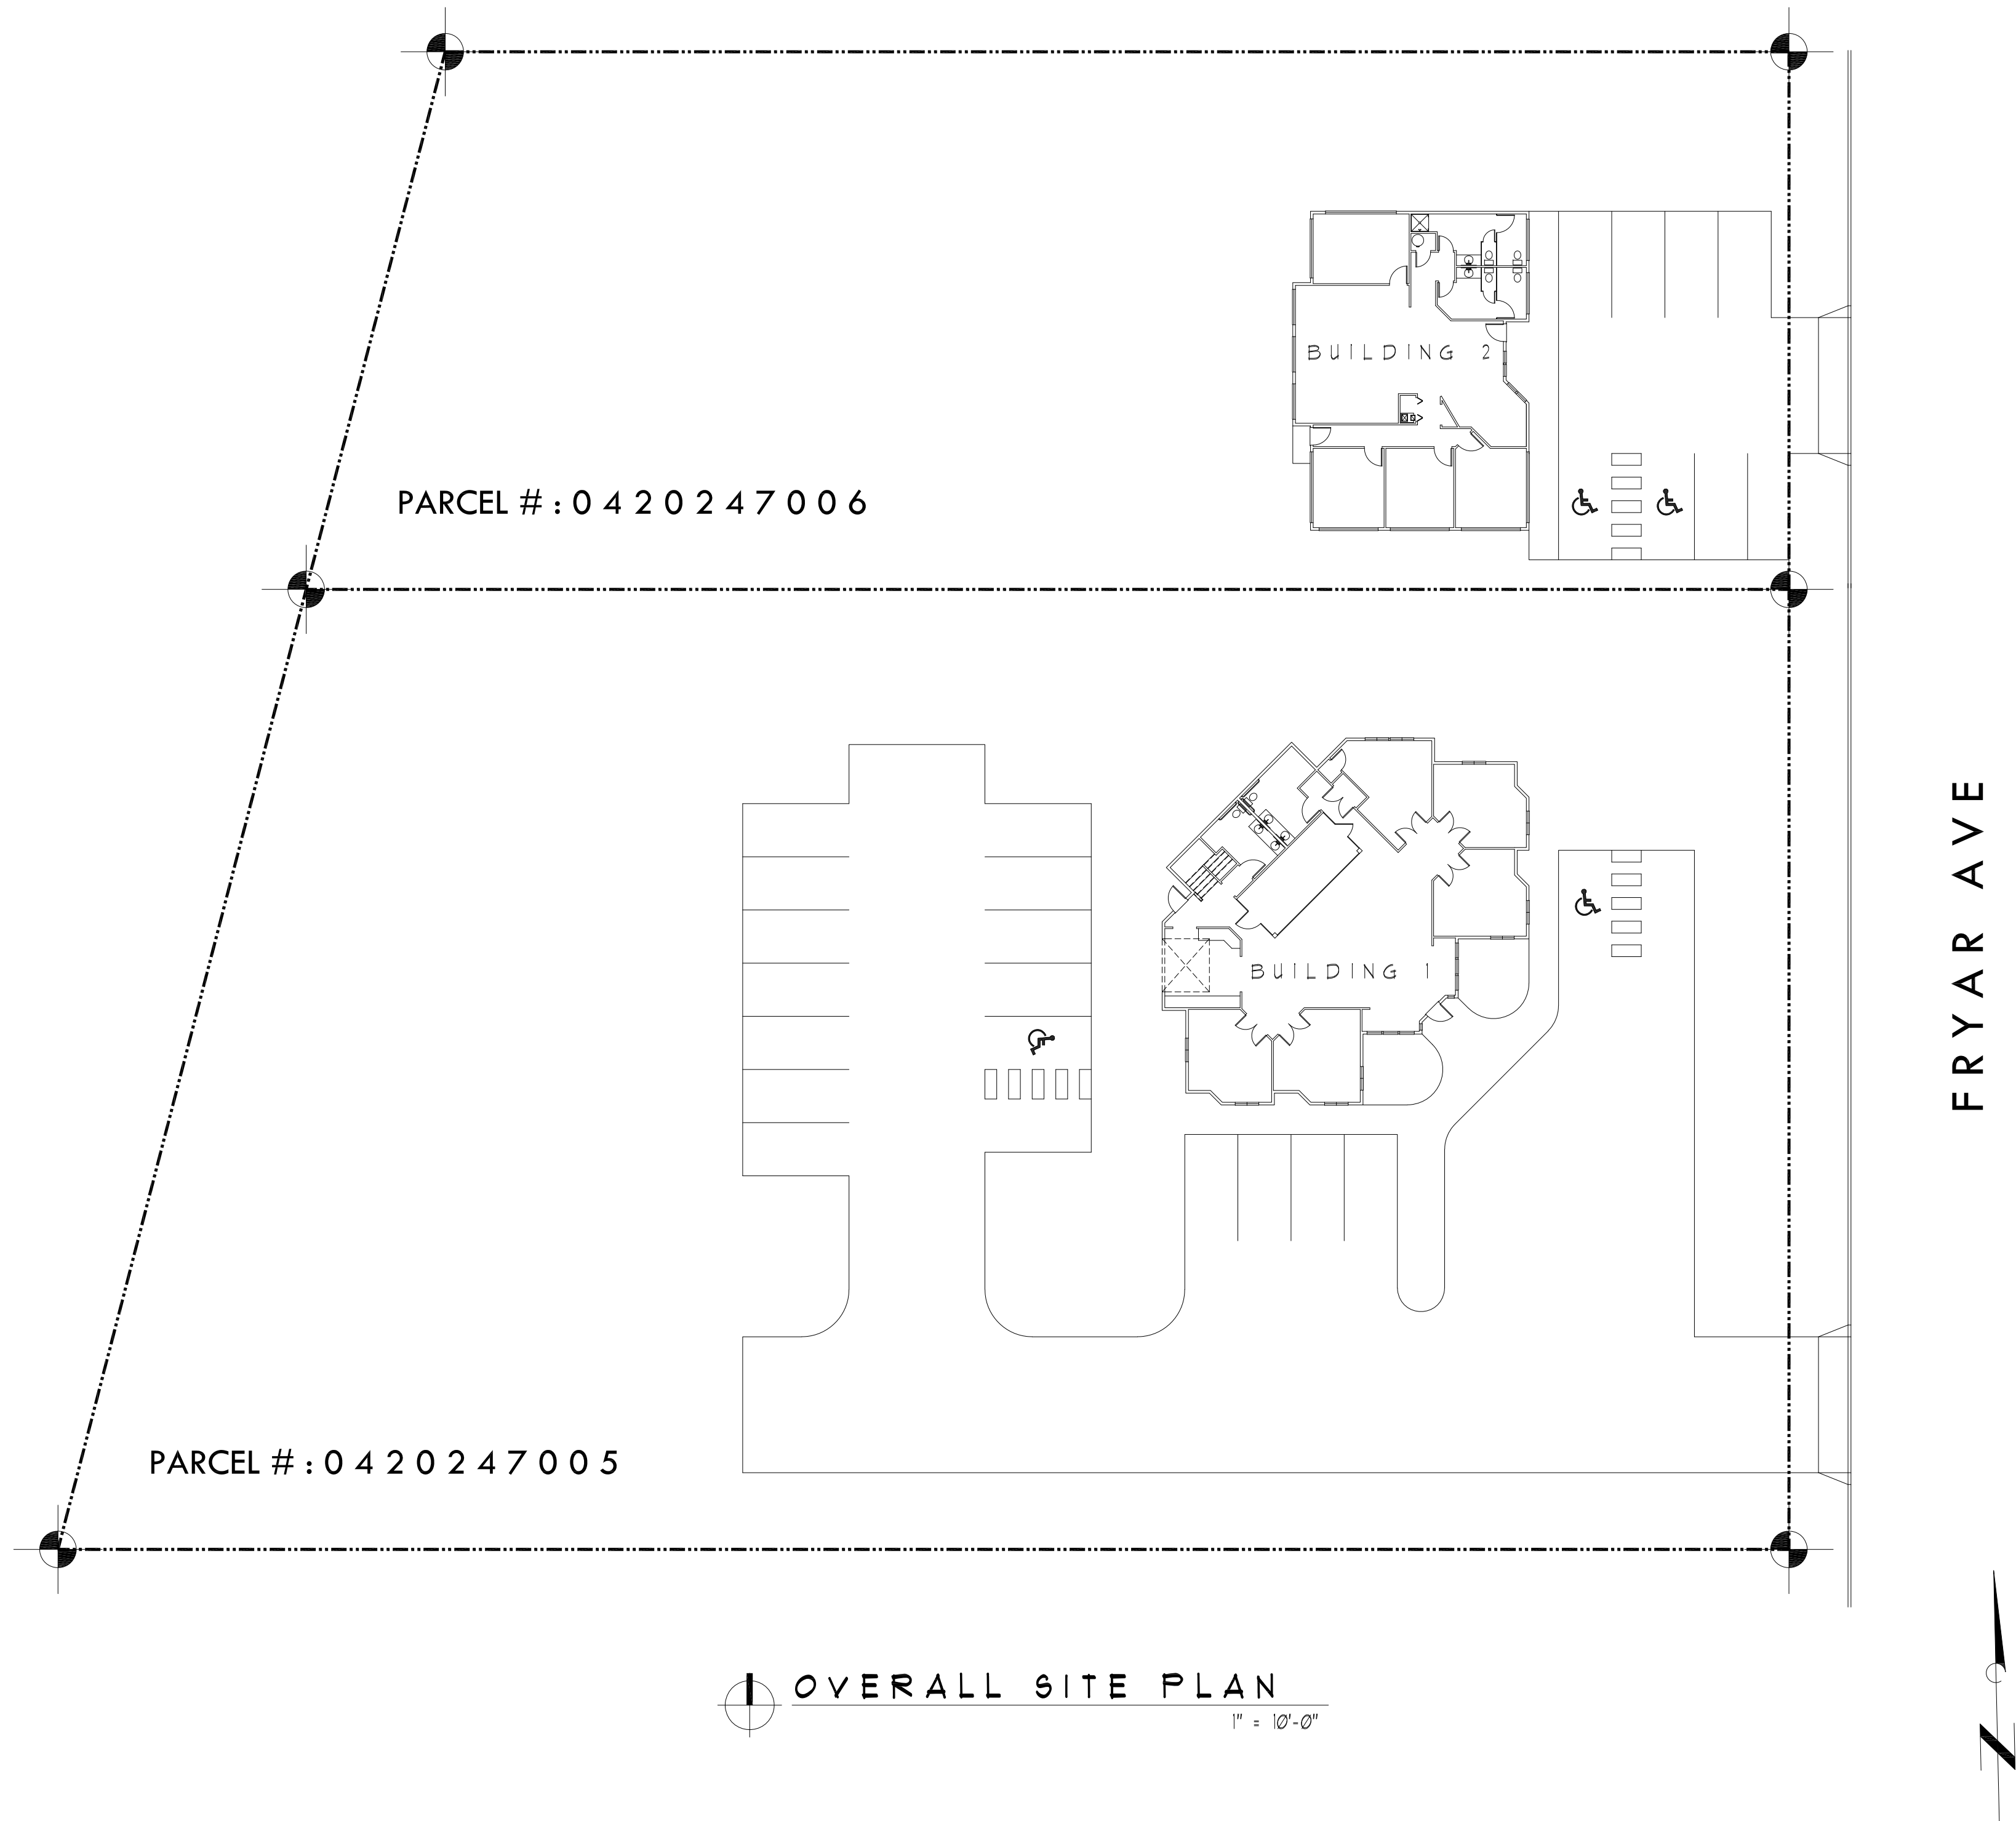

CLUB WEALTH REAL ESTATE HOLDINGS LLC

1230 & 1310 FRYAR AVE
SUMNER, WA
PARCEL # : 0420247006
PARCEL # : 0420247005

FRANCHINI

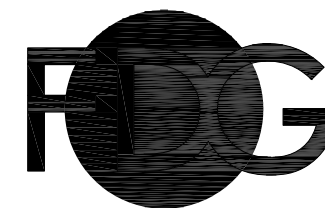

DESIGN GROUP

DESIGN • PLANNING

206 • 423 • 4644

1012 THOMPSON STREET
SUMNER, WA. 98390

FRANCHINIDESIGN@COMCAST.NET

SCALE:
1" = 10'-0"

ENGINEERING:

BLDG DEPT:
CITY OF SUMNER

CHECKED BY:

PRINT DATE:
3.26.25

REVISIONS

3.26.25 EXISTING BSE

BUILDER APPROVAL:

DATE

DATE

OWNER APPROVAL:

DATE

DATE

PLAN NUMBER

PROJECT

CLUB
WEALTH
REAL ESTATE

SUMNER
WASHINGTON

SHEET TITLE:
SITE PLAN

SHEET NUMBER:

C-1.0