

APPROVED

CITY OF SUMNER \_\_\_\_\_ DATE \_\_\_\_\_

**LEGEND**

- PROPOSED FEATURES**
- ASPHALT PAVEMENT
  - CONCRETE RIBBON DRAIN
  - RETAINING WALL
  - CHAINLINK FENCING


DESIGNED AS \_\_\_\_\_

DRAWN AS \_\_\_\_\_

CHECKED IKH \_\_\_\_\_

DATE 06-03-24 \_\_\_\_\_

SCALE AS NOTED \_\_\_\_\_

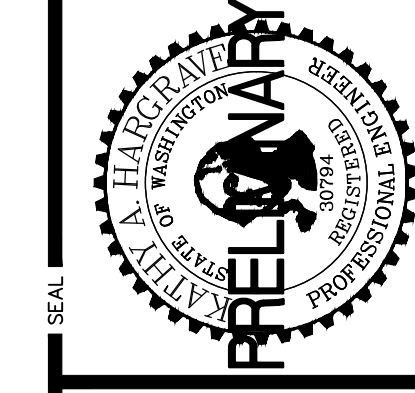

**sh sitts & hill**

CIVIL | STRUCTURAL | ARCHITECTURAL | SURVEY

4816 CENTER STREET | TACOMA, WA 98409

PHONE: (253) 774-8449 | FAX: (253) 474-0153

http://www.sittshill.com/

PREPARED FOR

**WESTERN SELF STORAGE**

2008 EAST VALLEY HWY E.

SUMNER, WA 98390

DAVE HONEYSETT (253) 294-4539

PROJECT

**WESTERN SELF STORAGE**

**NORTH RV STORAGE LOT AND ACCESS**

SUMNER, WA

SHEET TITLE

**NORTH SITE PLAN**

SHEET NO.


**C2.1**

PROJECT NO.

**20,352**

**NORTH SITE PLAN**

SCALE: 1"=20'

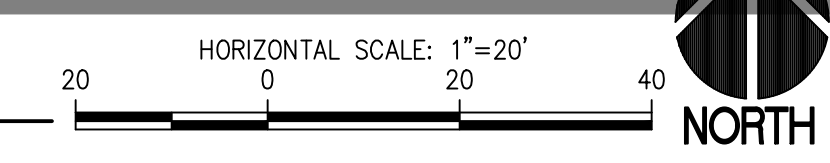

0:\20350\20352\Drawings\Exhibits\Plan - Site Plans\20352 - C2.1.dwg last edited: 06/03/24 2:50pm by: sreob




MATCH LINE - SEE SHEET C2.1

APPROVED


CITY OF SUMNER DATE

LEGEND

- ASPHALT PAVEMENT
- CONCRETE RIBBON DRAIN
- RETAINING WALL
- CHAINLINK FENCING

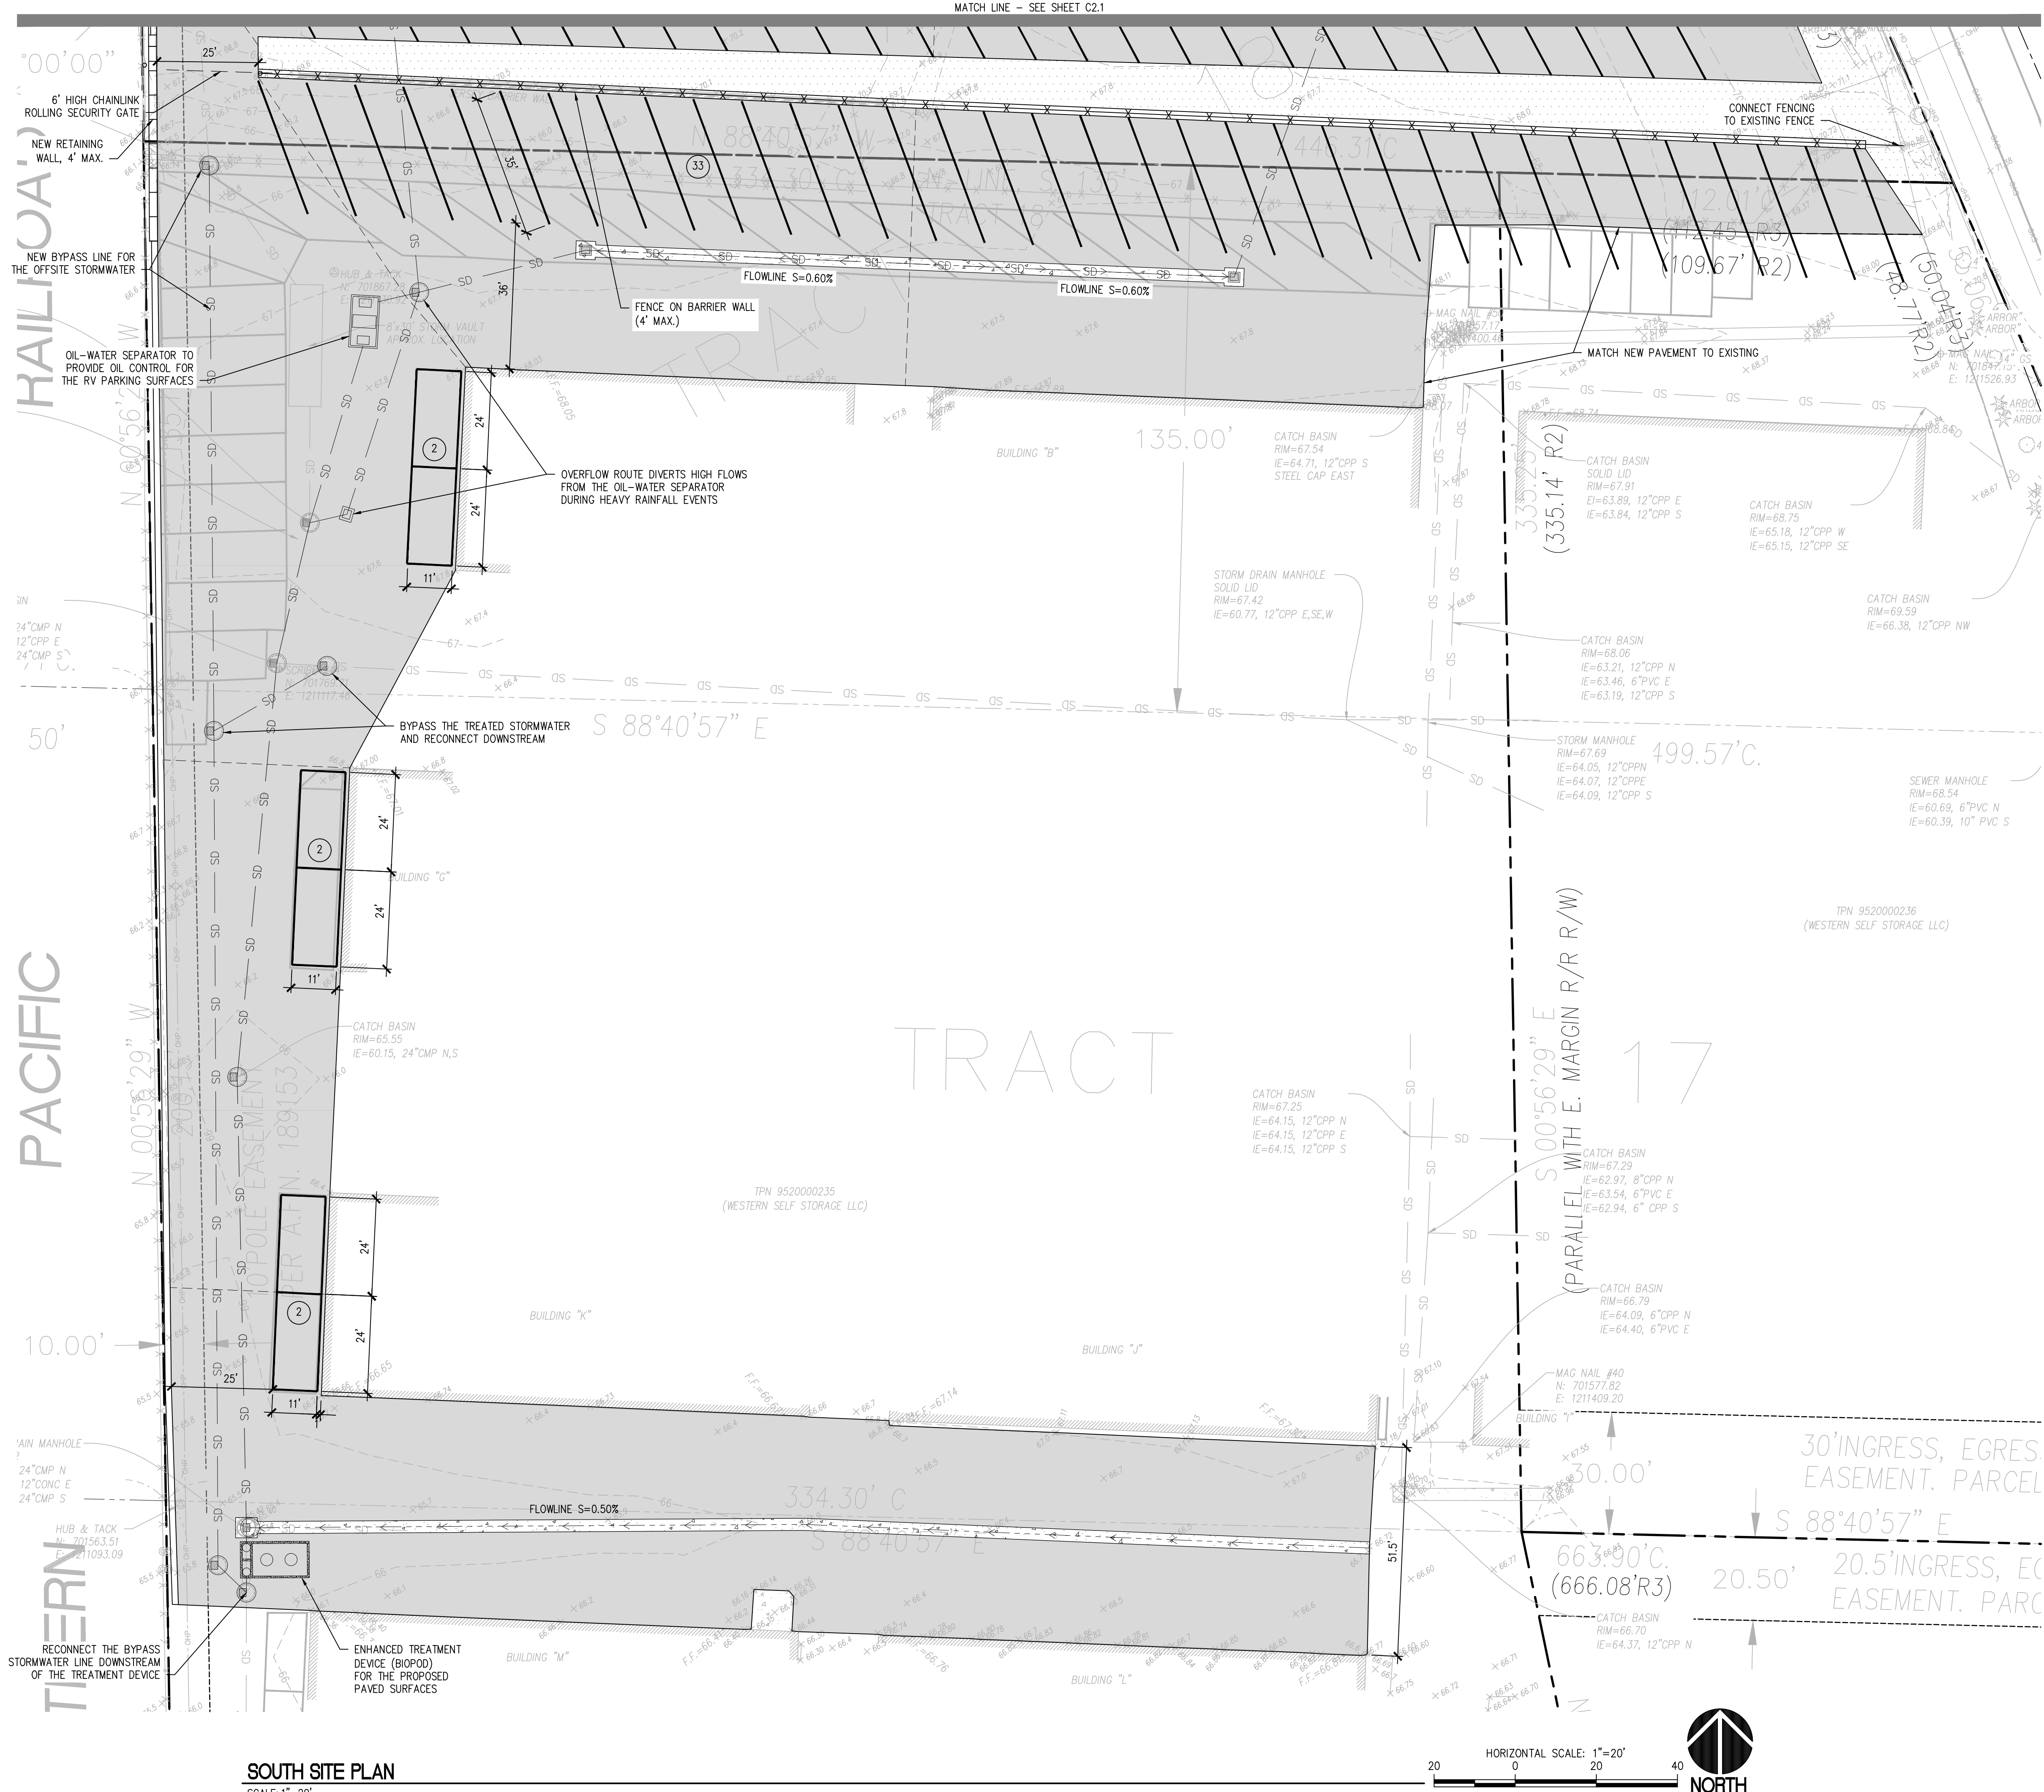


SOUTH SITE PLAN  
SCALE: 1"=20'

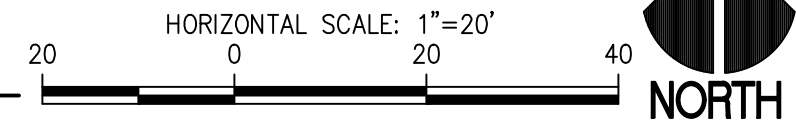

APPROVALS

DESIGNED	AS
DRAWN	AS
CHECKED	KH
DATE	06-03-24
SCALE	AS NOTED

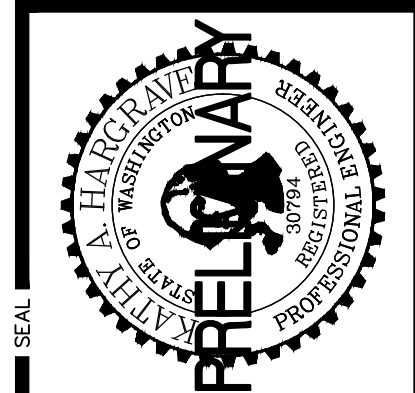

**sh sitts & hill**  
 CIVIL | STRUCTURAL | ARCHITECTURAL | SURVEY  
 4816 CENTER STREET | TACOMA, WA 98409  
 PHONE: (253) 774-9449 | FAX: (253) 474-0153  
<http://www.sittshill.com>

PREPARED FOR  
**WESTERN SELF STORAGE**  
 2008 EAST VALLEY HWY E.  
 SUMNER, WA 98390  
 DAVE HONEYSETT (253) 294-4539

PROJECT  
**WESTERN SELF STORAGE**  
 NORTH RV STORAGE LOT AND ACCESS  
 SUMNER, WA

SHEET TITLE  
**SOUTH SITE PLAN**

SHEET NO.  
**C2.2**

PROJECT NO.  
**20,352**



0:\20352\20352\Drawings\Exhibits\Plan - Site Plan\20352 - C2.2.dwg last edited: 06/03/24 2:09pm by: andrew