


PAINTED TILT WALL

CONCRETE PANEL  
W/ FORMLINER AND  
LOGO

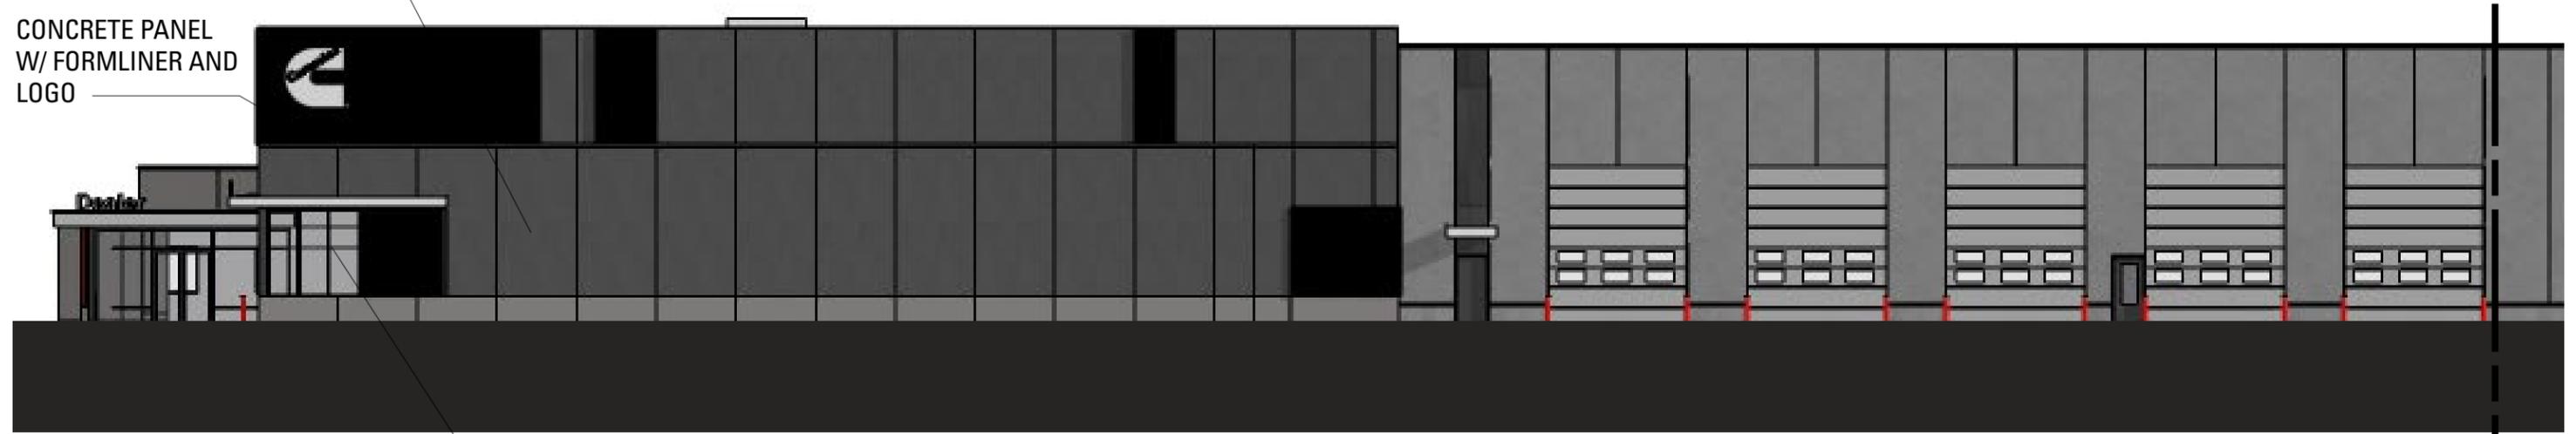

SIDE ELEVATION\_scale: 1/16" = 1'-0"

3' O.C. STOREFRONT  
MULLION PATTERN



SIDE ELEVATION\_scale: 1/16" = 1'-0"





SIDE ELEVATION\_scale: 1/16" = 1'-0"

PRECAST PANEL W/ FORMLINER

PAINTED TILT WALL

3' O.C. STOREFRONT  
MULLION PATTERN

METAL PANEL COVERED  
DROP OFF AREA



SIDE ELEVATION\_scale: 1/16" = 1'-0"