



1 PARTIAL EXTERIOR NORTH ELEVATION - 3 STORY ACADEMIC WING
 1/32" = 1'-0" @ FULL SIZE
 0' 4' 8' 16'

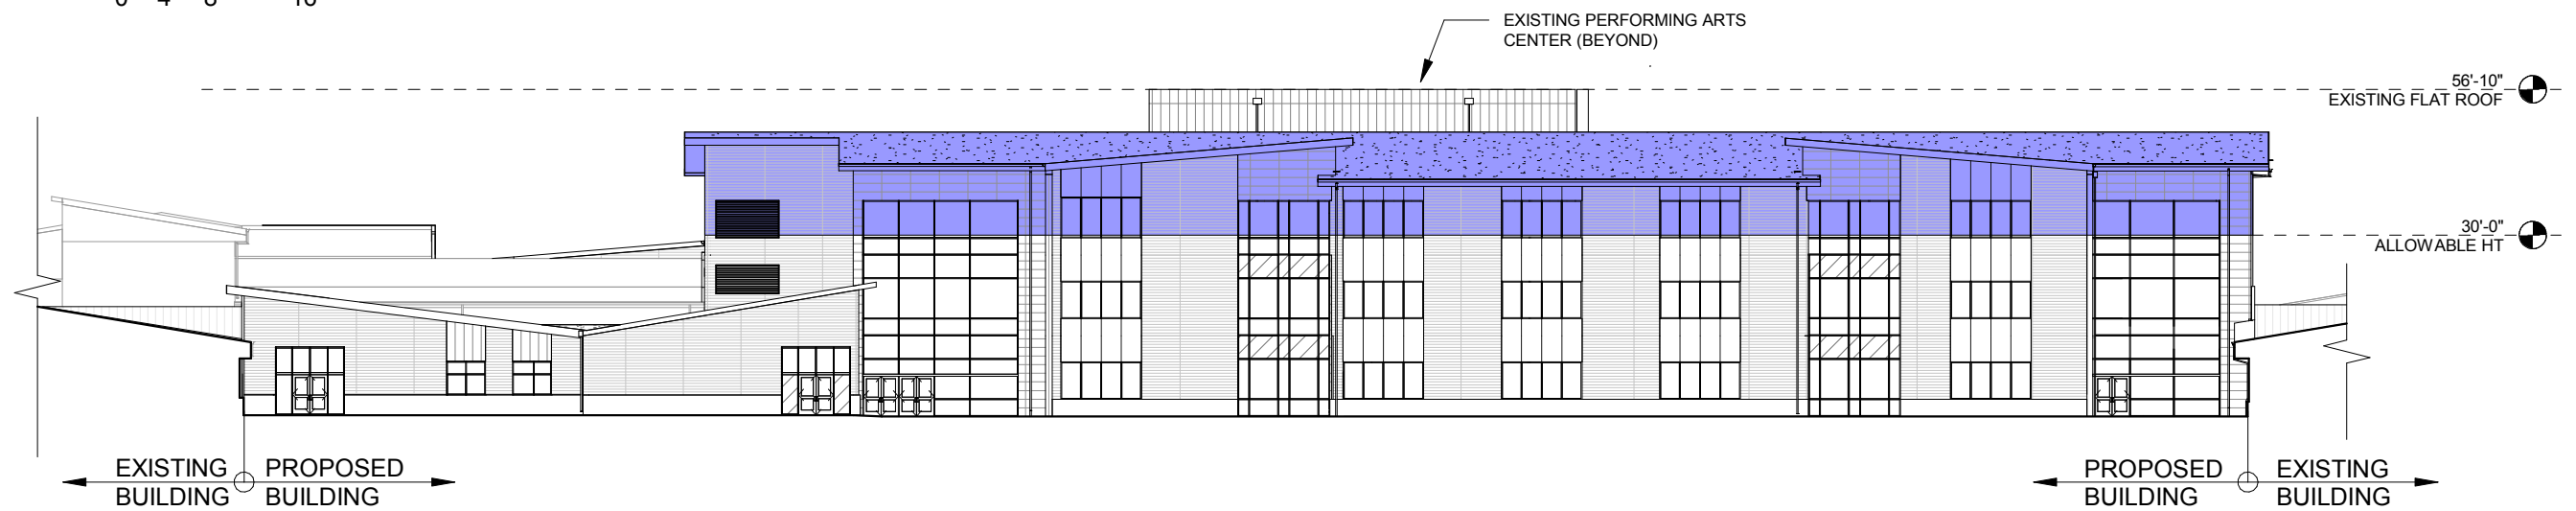


2 PARTIAL EXTERIOR EAST ELEVATION - 3 STORY ACADEMIC WING
 1/32" = 1'-0" @ FULL SIZE
 0' 2" 4" 8"

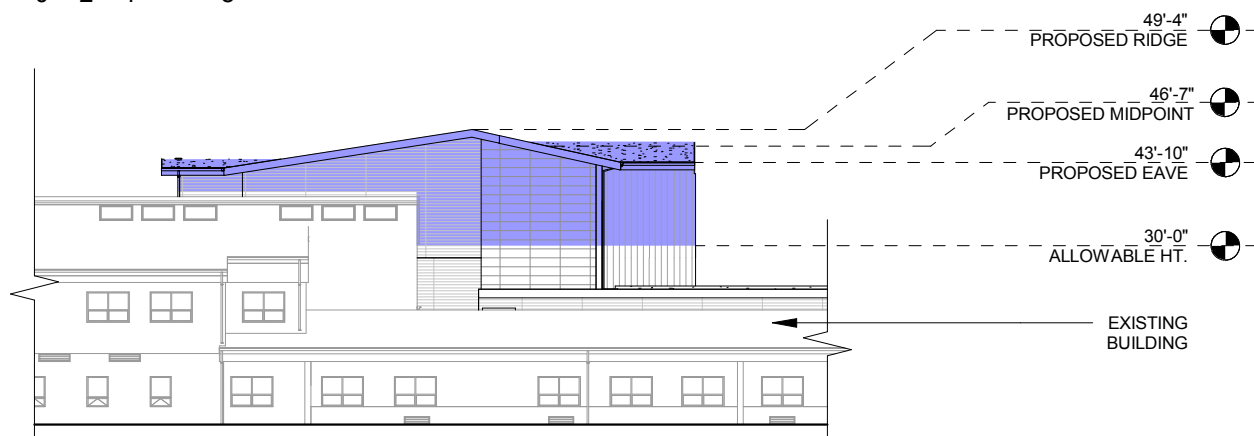


AREA OF BUILDING PROPOSED ABOVE 30'-0" ALLOWABLE HEIGHT BASED ON SMC 18.12.080 L WITH ALLOWANCE FOR GABLE ROOF PER SMC 18.04-B BUILDING HEIGHT DIAGRAM

3 PARTIAL EXTERIOR SOUTH ELEVATION - 3 STORY ACADEMIC WING
 1/32" = 1'-0" @ FULL SIZE
 0' 4' 8' 16'

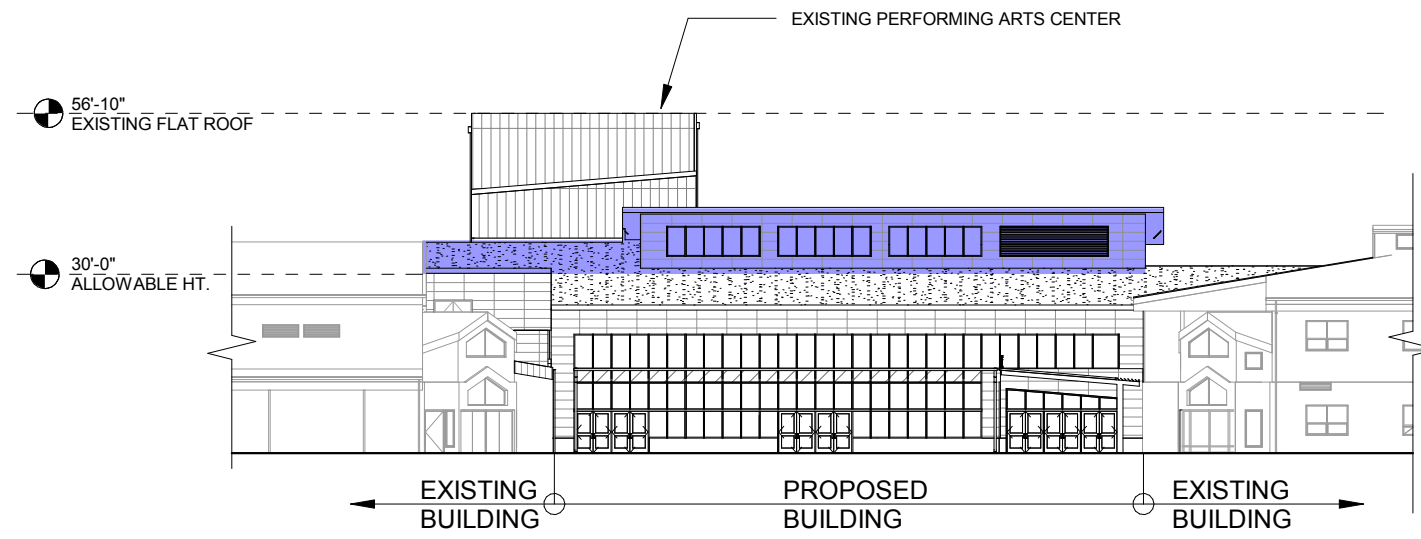

4 PARTIAL EXTERIOR SOUTH ELEVATION - LIBRARY / COMMONS
 1/32" = 1'-0" @ FULL SIZE
 0' 2" 4" 8"

AREA OF BUILDING PROPOSED ABOVE 30'-0" ALLOWABLE HEIGHT BASED ON SMC 18.12.080 L WITH ALLOWANCE FOR GABLE ROOF PER SMC 18.04-B BUILDING HEIGHT DIAGRAM

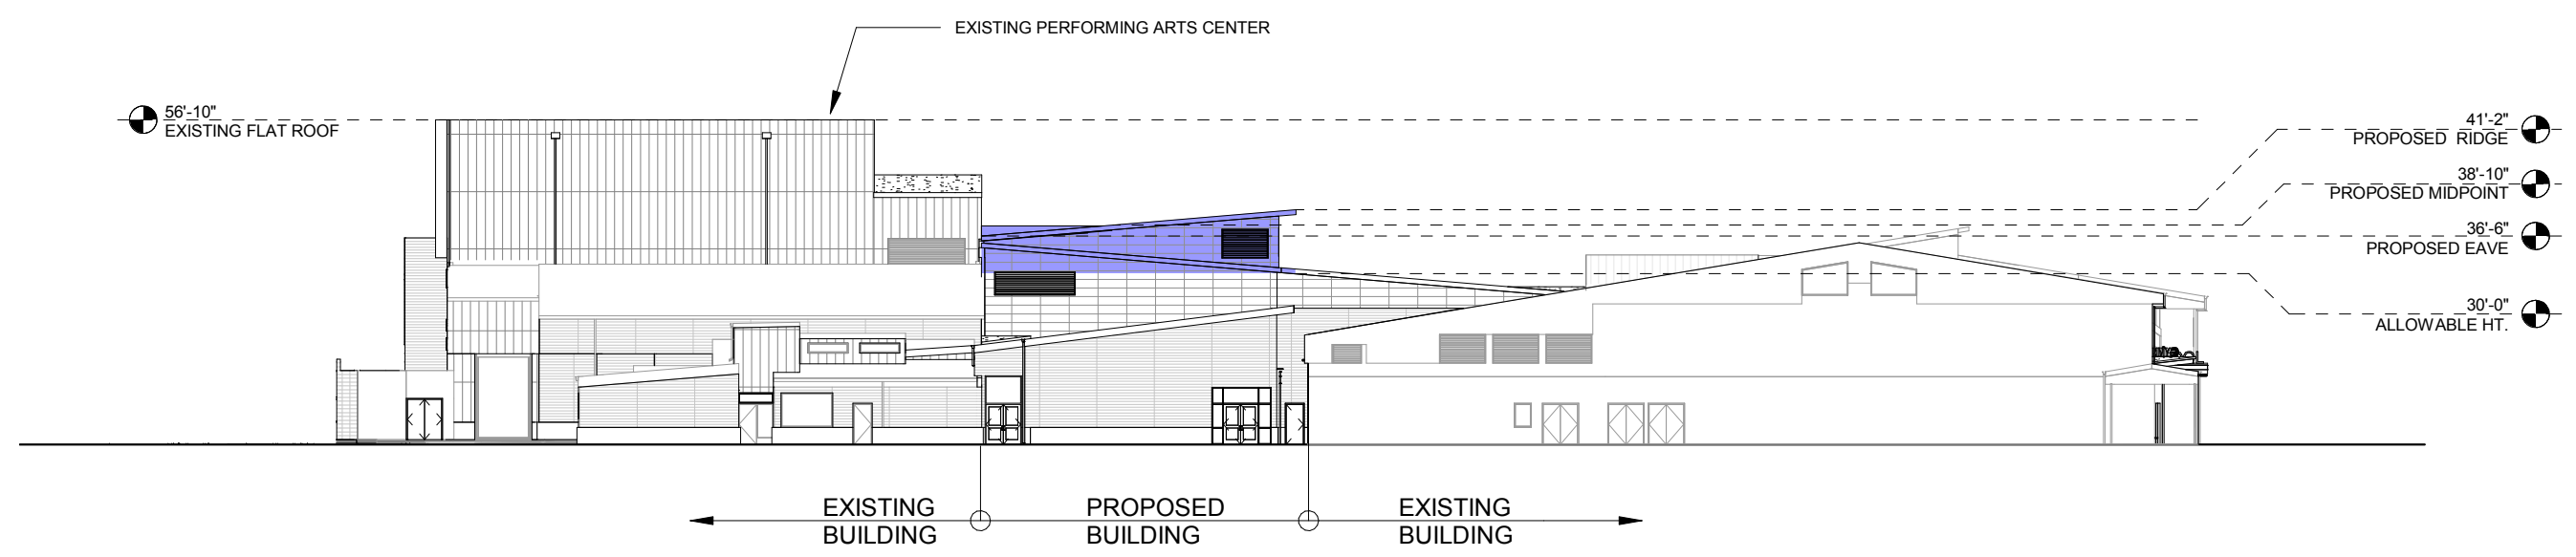

5 PARTIAL EXTERIOR WEST ELEVATION - LIBRARY / COMMONS
 1/32" = 1'-0" @ FULL SIZE
 0' 2" 4" 8"