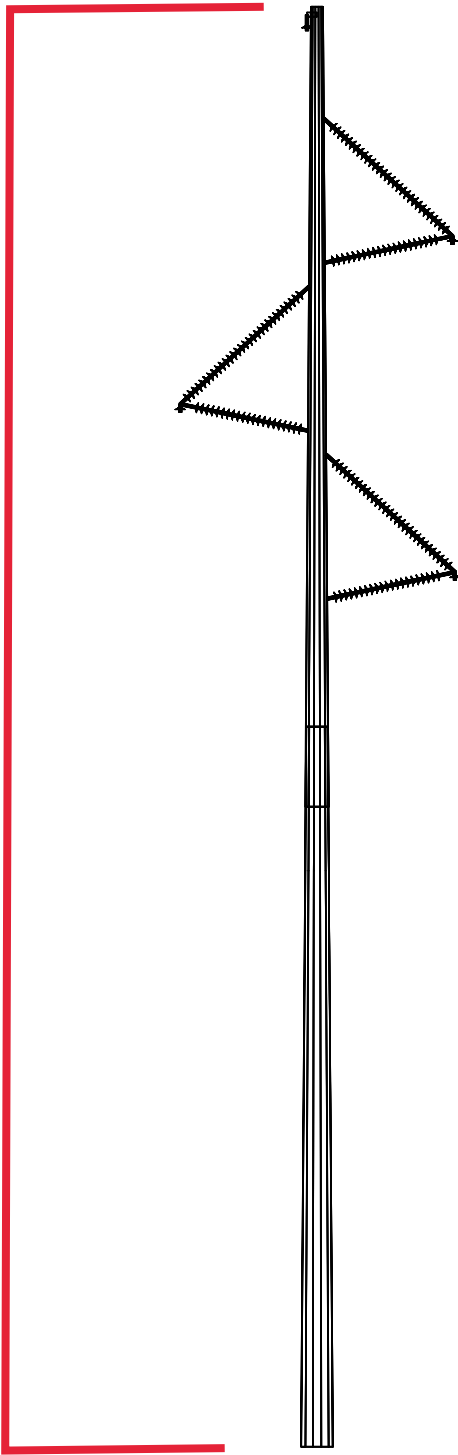


Attachment B – Structure Elevations



THIS DRAWING WAS PREPARED BY POWER ENGINEERS, INC. FOR A SPECIFIC PROJECT, TAKING INTO CONSIDERATION THE SPECIFIC AND UNIQUE REQUIREMENTS OF THE PROJECT. REUSE OF THIS DRAWING OR ANY INFORMATION CONTAINED IN THIS DRAWING FOR ANY PURPOSE IS PROHIBITED UNLESS WRITTEN PERMISSION FROM BOTH POWER AND POWER'S CLIENT IS GRANTED.

A	ISSUED FOR REVIEW	12/18/23	DO	DO	TA	*
REV	REVISIONS	DATE	DRN	DSGN	CKD	APPD

Typical
90-100'

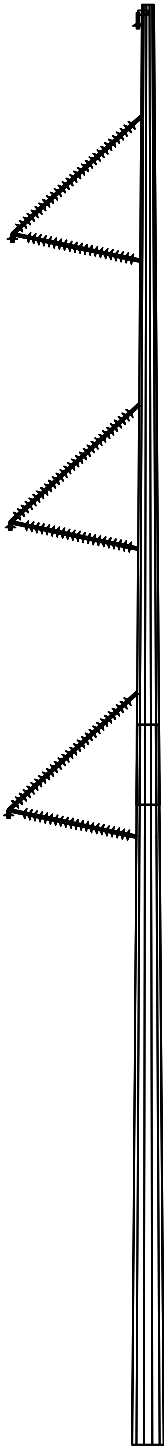


0245793.500.dwg



		DSGN	DO	12/18/23		BRIGHTNIGHT POWER	JOB NUMBER	REV
		DRN	DO	12/18/23		GREENWATER PROJECT	0245793	
		CKD	TA	12/18/23		STRUCTURE ASSEMBLY TANGENT STRUCTURE (IS105)	DRAWING NUMBER	500.001
REFERENCE DRAWINGS		SCALE: NTS						
					FOR 8.5x11 DWG ONLY			

THIS DRAWING WAS PREPARED BY POWER ENGINEERS, INC. FOR A SPECIFIC PROJECT, TAKING INTO CONSIDERATION THE SPECIFIC AND UNIQUE REQUIREMENTS OF THE PROJECT. REUSE OF THIS DRAWING OR ANY INFORMATION CONTAINED IN THIS DRAWING FOR ANY PURPOSE IS PROHIBITED UNLESS WRITTEN PERMISSION FROM BOTH POWER AND POWER'S CLIENT IS GRANTED.

A	ISSUED FOR REVIEW	12/18/23	DO	DO	TA	*
REV	REVISIONS	DATE	DRN	DSGN	CKD	APPD

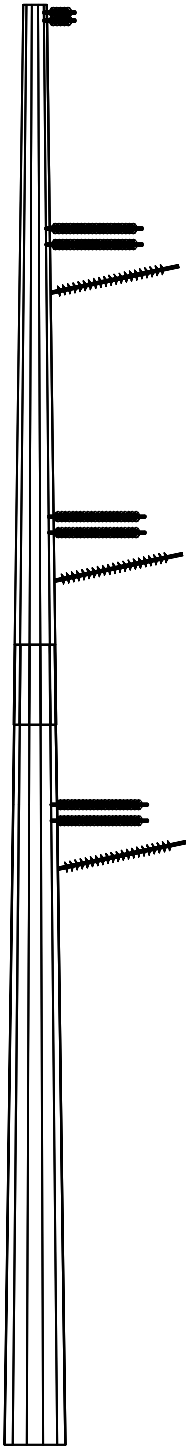


0245793.500.dwg



		DSGN	DO	12/18/23		BRIGHTNIGHT POWER	JOB NUMBER	REV
		DRN	DO	12/18/23		GREENWATER PROJECT	0245793	
		CKD	TA	12/18/23		STRUCTURE ASSEMBLY TANGENT STRUCTURE (IS108)	DRAWING NUMBER	
	REFERENCE DRAWINGS	SCALE: NTS					500.002	
					FOR 8.5x11 DWG ONLY			

THIS DRAWING WAS PREPARED BY POWER ENGINEERS, INC. FOR A SPECIFIC PROJECT, TAKING INTO CONSIDERATION THE SPECIFIC AND UNIQUE REQUIREMENTS OF THE PROJECT. REUSE OF THIS DRAWING OR ANY INFORMATION CONTAINED IN THIS DRAWING FOR ANY PURPOSE IS PROHIBITED UNLESS WRITTEN PERMISSION FROM BOTH POWER AND POWER'S CLIENT IS GRANTED.

A	ISSUED FOR REVIEW	12/18/23	DO	DO	TA	*
REV	REVISIONS	DATE	DRN	DSGN	CKD	APPD

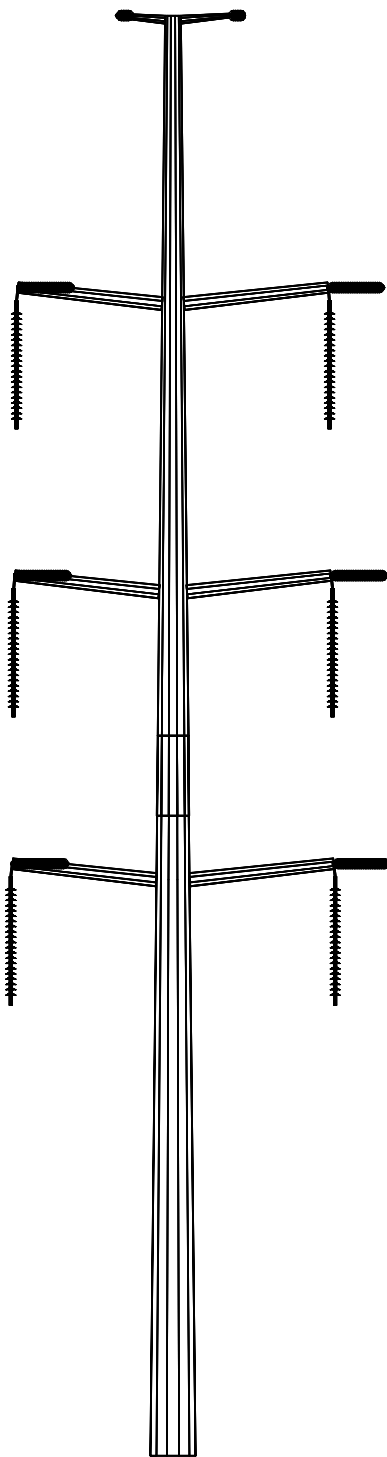


0245793.500.dwg



		DSGN	DO	12/18/23		BRIGHTNIGHT POWER	JOB NUMBER	REV
		DRN	DO	12/18/23		GREENWATER PROJECT	0245793	
		CKD	TA	12/18/23		STRUCTURE ASSEMBLY TANGENT STRUCTURE (IS143)	DRAWING NUMBER	
	REFERENCE DRAWINGS	SCALE: NTS					500.003	
					FOR 8.5x11 DWG ONLY			

THIS DRAWING WAS PREPARED BY POWER ENGINEERS, INC. FOR A SPECIFIC PROJECT, TAKING INTO CONSIDERATION THE SPECIFIC AND UNIQUE REQUIREMENTS OF THE PROJECT. REUSE OF THIS DRAWING OR ANY INFORMATION CONTAINED IN THIS DRAWING FOR ANY PURPOSE IS PROHIBITED UNLESS WRITTEN PERMISSION FROM BOTH POWER AND POWER'S CLIENT IS GRANTED.

A	ISSUED FOR REVIEW	12/18/23	DO	DO	TA	*
REV	REVISIONS	DATE	DRN	DSGN	CKD	APPD

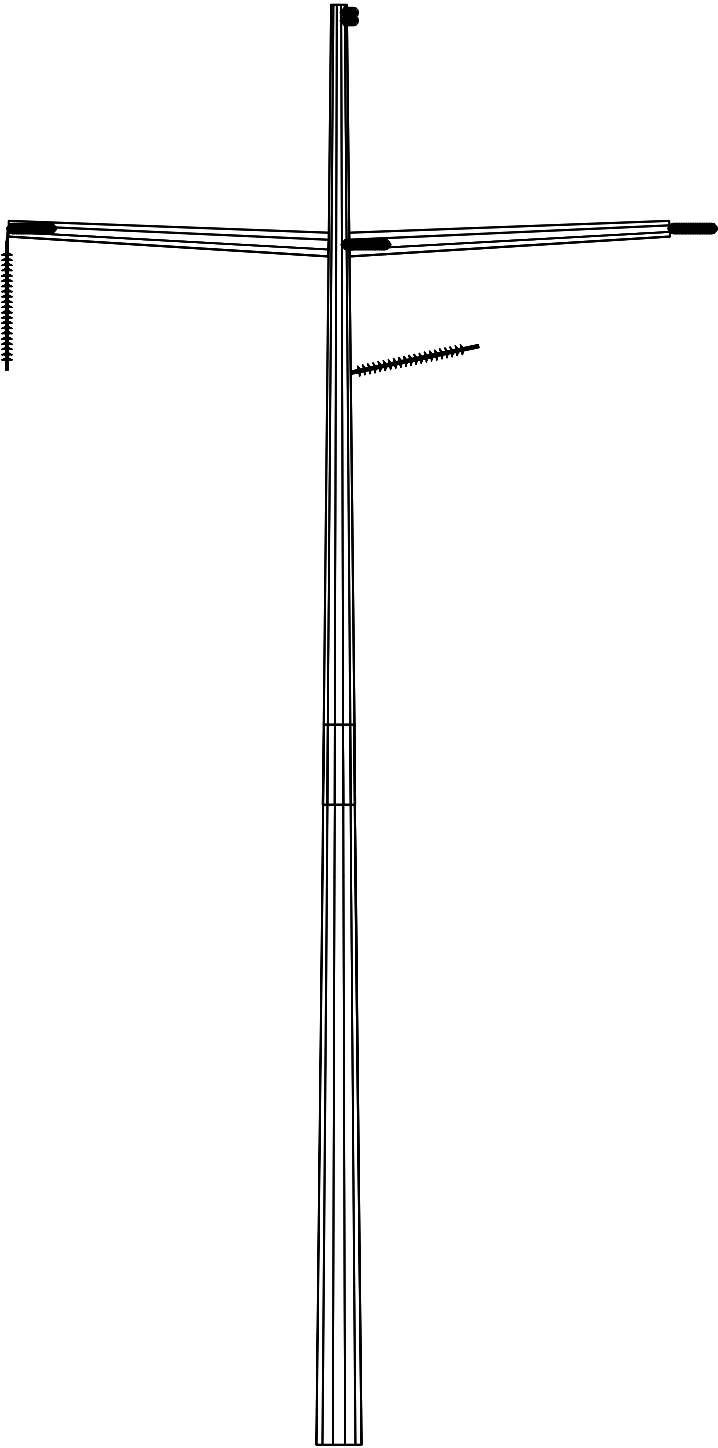


0245793.500.dwg


		DSGN	DO	12/18/23		BRIGHTNIGHT POWER	JOB NUMBER	REV
		DRN	DO	12/18/23		GREENWATER PROJECT	0245793	
		CKD	TA	12/18/23		STRUCTURE ASSEMBLY TANGENT STRUCTURE (IS181)	DRAWING NUMBER	
REFERENCE DRAWINGS		SCALE: NTS					500.004	
					FOR 8.5x11 DWG ONLY			

THIS DRAWING WAS PREPARED BY POWER ENGINEERS, INC. FOR A SPECIFIC PROJECT, TAKING INTO CONSIDERATION THE SPECIFIC AND UNIQUE REQUIREMENTS OF THE PROJECT. REUSE OF THIS DRAWING OR ANY INFORMATION CONTAINED IN THIS DRAWING FOR ANY PURPOSE IS PROHIBITED UNLESS WRITTEN PERMISSION FROM BOTH POWER AND POWER'S CLIENT IS GRANTED.

A	ISSUED FOR REVIEW	12/18/23	DO	DO	TA	*
REV	REVISIONS	DATE	DRN	DSGN	CKD	APPD



0245793.500.dwg

		DSGN	DO	12/18/23		BRIGHTNIGHT POWER	JOB NUMBER	REV
		DRN	DO	12/18/23		GREENWATER PROJECT	0245793	△ A
		CKD	TA	12/18/23		STRUCTURE ASSEMBLY TANGENT STRUCTURE (IS140)	DRAWING NUMBER	500.005
REFERENCE DRAWINGS		SCALE: NTS						
					FOR 8.5x11 DWG ONLY			