

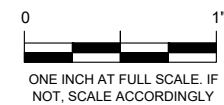
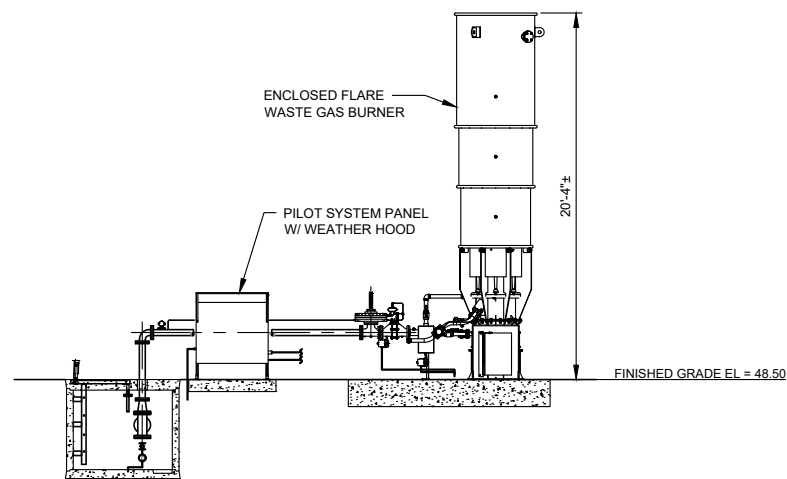


M:\Summer\22446.00 biosolids modernization project\Planset\Permit Figures\P\_SHB\_ELEV.dwg, 1/14/2025 11:19 AM, CHARLEY REID

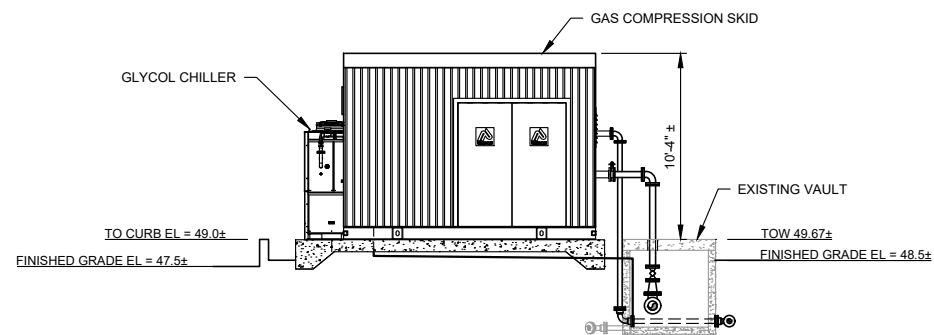

CITY OF SUMNER  
WASTEWATER TREATMENT PLANT  
BIOSOLIDS MODERNIZATION  
FIGURE 5  
SOLIDS HANDLING BUILDING AND  
WASTE GAS EQUIPMENT ELEVATIONS

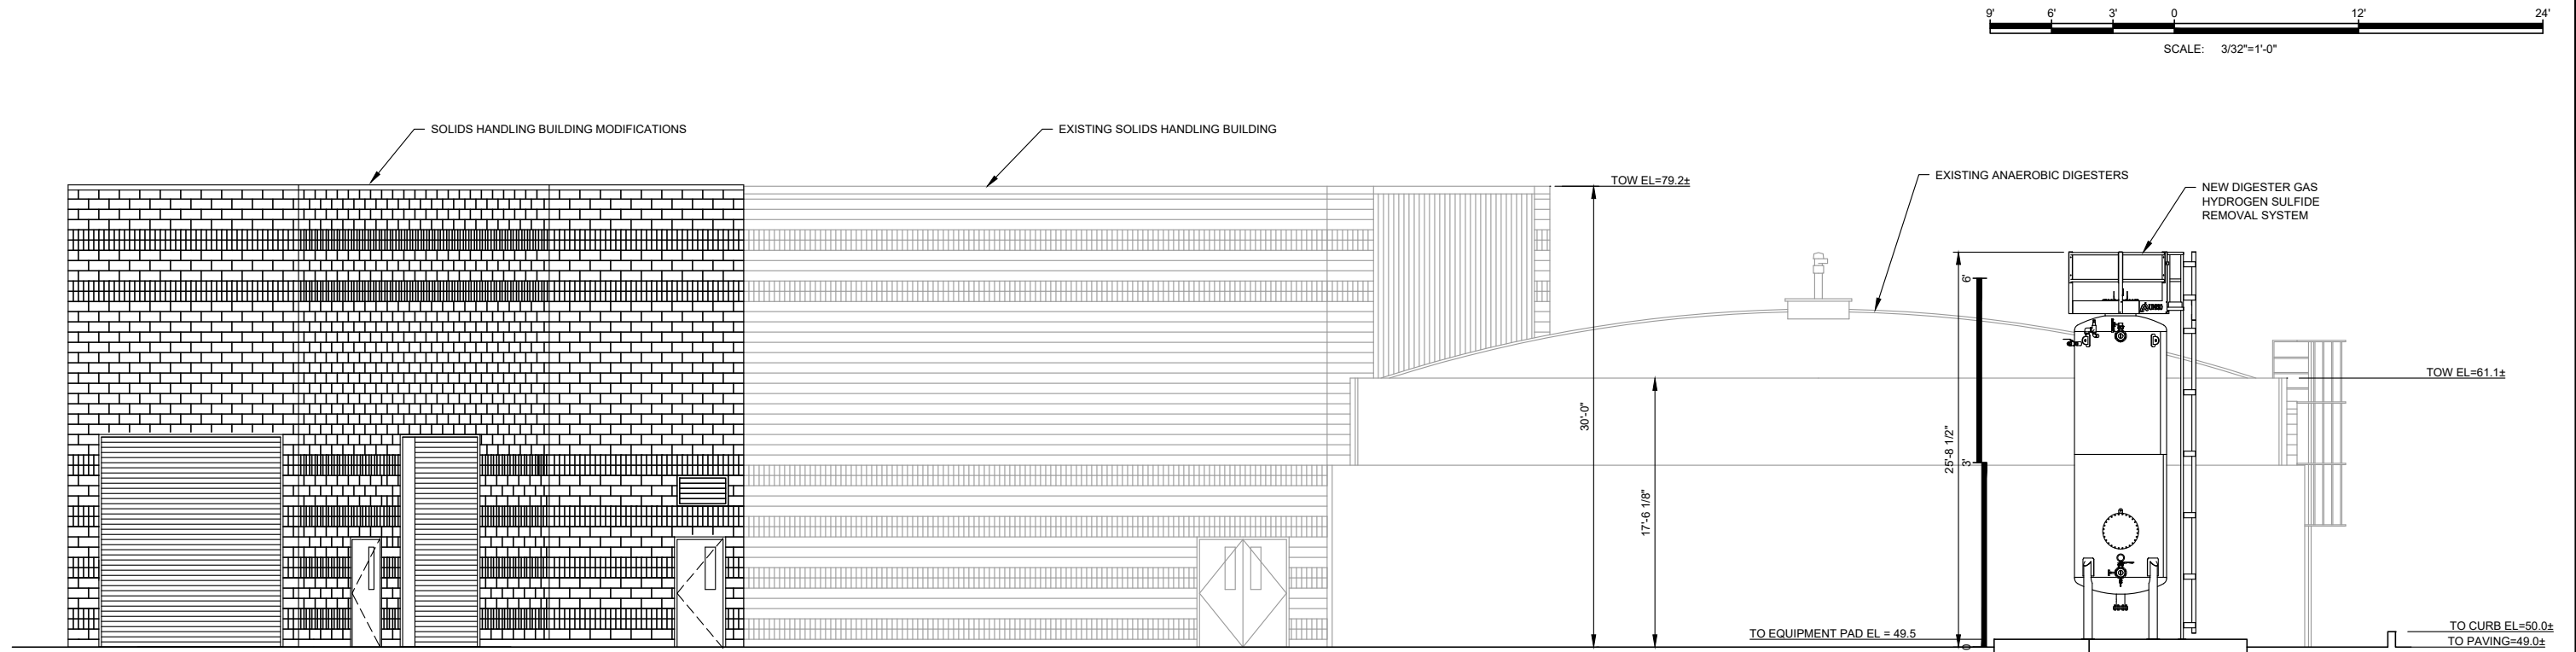