



NOTES:

1. REFER TO IR-1 FOR IRRIGATION SYSTEM RESTORATION PLAN.
2. CONTRACTOR SHALL IMPORT, PLACE & FINE GRADE 6" DEPTH OF SPECIFIED TOPSOIL WITHIN ALL HYDROSEED LAWN AREAS.
3. ALL WORK SHALL BE PERFORMED TO THE SATISFACTION OF THE OWNER'S REPRESENTATIVE /OWNER.
4. CONTRACTOR IS RESPONSIBLE FOR FINE GRADING & HYDROSEED RESTORATION OF ALL AREAS SHOWN & INCIDENTAL AREAS DISTURBED DURING CONSTRUCTION OPERATIONS IN ADDITION TO WHAT IS DEPICTED ON THESE PLANS.
5. CONTRACTOR IS RESPONSIBLE FOR PROTECTING ALL EXISTING VEGETATION SHOWN TO REMAIN THROUGHOUT CONSTRUCTION PERIOD. PLANT MATERIAL TO REMAIN THAT DIES OR IS DAMAGED AS A RESULT OF CONSTRUCTION WILL BE REPLACED WITH COMPARABLE SIZE & SPECIES AT NO ADDITIONAL COST TO OWNER.
6. SEE SPECIFICATIONS FOR ADDITIONAL INFORMATION.

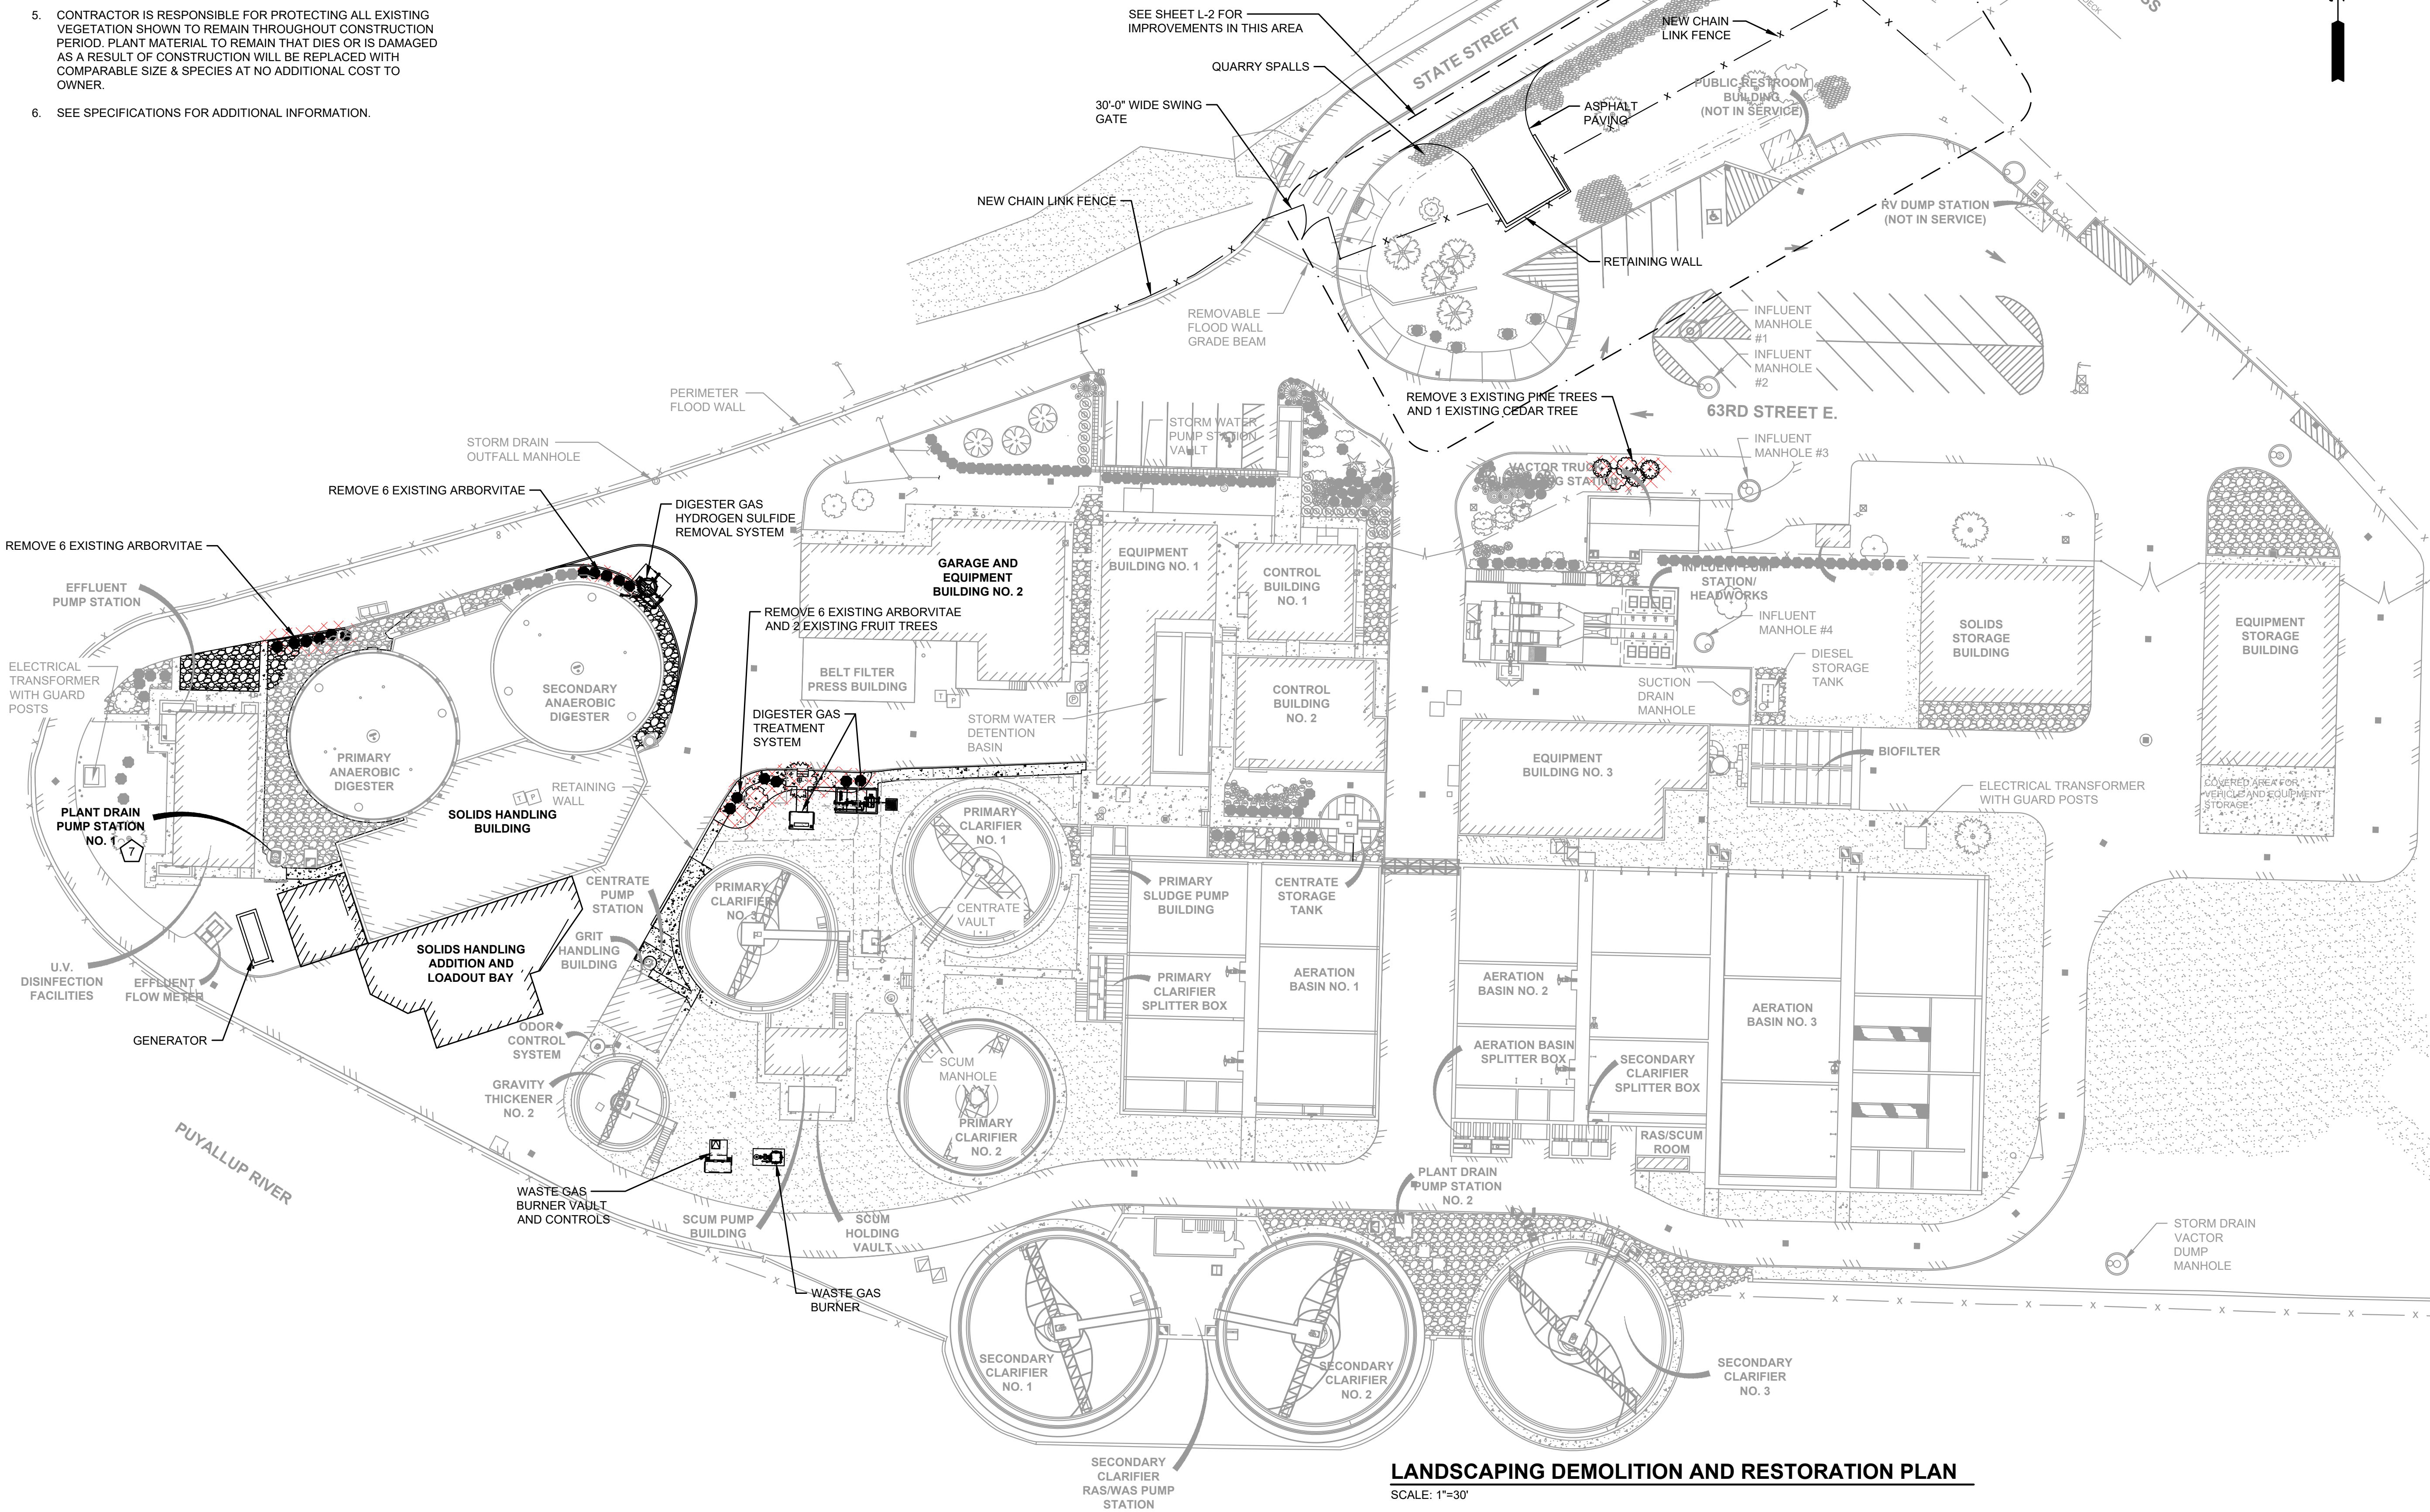


Gray & Osborne, Inc.
CONSULTING ENGINEERS
1130 RAINIER AVENUE SOUTH,
SUITE 300
SEATTLE, WASHINGTON 98144
(206) 284-0860

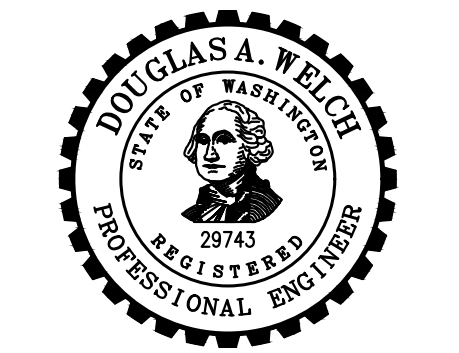

CITY OF SUMNER
WASHINGTON
WASTEWATER TREATMENT PLANT BIOSOLIDS MODERNIZATION
13114 63RD STREET EAST
SUMNER, WA 98390


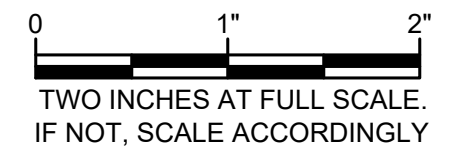



No.	DATE	REVISION
ISSUED FOR:		
PRELIMINARY, NOT FOR CONSTRUCTION		
ISSUE DATE: MARCH 2025		
APPROVED BY: DAW		
CHECKED BY: DAW		
DRAWN BY: CRR		
DESIGNER: DAW		
G & O JOB NO.: 22446		
FILE: G-SITE-LDSCP.DWG		




GENERAL

**LANDSCAPING
DEMOLITION AND
RESTORATION PLAN**

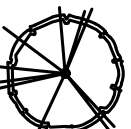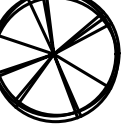
- NOTES:
- REFER TO IR-1 FOR IRRIGATION SYSTEM RESTORATION PLAN.
 - CONTRACTOR SHALL IMPORT, PLACE & FINE GRADE 6" DEPTH OF SPECIFIED TOPSOIL WITHIN ALL HYDROSEED LAWN AREAS.
 - ALL WORK SHALL BE PERFORMED TO THE SATISFACTION OF THE OWNER'S REPRESENTATIVE /OWNER.
 - CONTRACTOR IS RESPONSIBLE FOR FINE GRADING & HYDROSEED RESTORATION OF ALL AREAS SHOWN & INCIDENTAL AREAS DISTURBED DURING CONSTRUCTION OPERATIONS IN ADDITION TO WHAT IS DEPICTED ON THESE PLANS.
 - CONTRACTOR IS RESPONSIBLE FOR PROTECTING ALL EXISTING VEGETATION SHOWN TO REMAIN THROUGHOUT CONSTRUCTION PERIOD. PLANT MATERIAL TO REMAIN THAT DIES OR IS DAMAGED AS A RESULT OF CONSTRUCTION WILL BE REPLACED WITH COMPARABLE SIZE & SPECIES AT NO ADDITIONAL COST TO OWNER.
 - SEE SPECIFICATIONS FOR ADDITIONAL INFORMATION.

LANDSCAPING SCHEDULE					
SYMBOL	PLANT	QUANTITY	SIZE	MINIMUM SPACING	NOTES
	RED ALDER (ALNUS RUBRA)	5	5 GALLON OR B&B	20'-0" ON-CENTER	FULL & BUSHY
	WESTERN RED CEDAR (THUJA PLICATA)	7	5 GALLON OR B&B	20'-0" ON-CENTER	FULL & BUSHY
	PACIFIC RHODODENDRON (RHODODENDRON MACROPHYLLUM)	9	2 GALLON	6'-0" ON-CENTER	NATIVE PLANT
	RED FLOWERING CURRANT (RIBES SANGUINEUM)	13	2 GALLON	6'-0" ON-CENTER	NATIVE PLANT
	COMMON SNOWBERRY (SYMPHORICARPOS ALBUS)	14	2 GALLON	6'-0" ON-CENTER	NATIVE PLANT

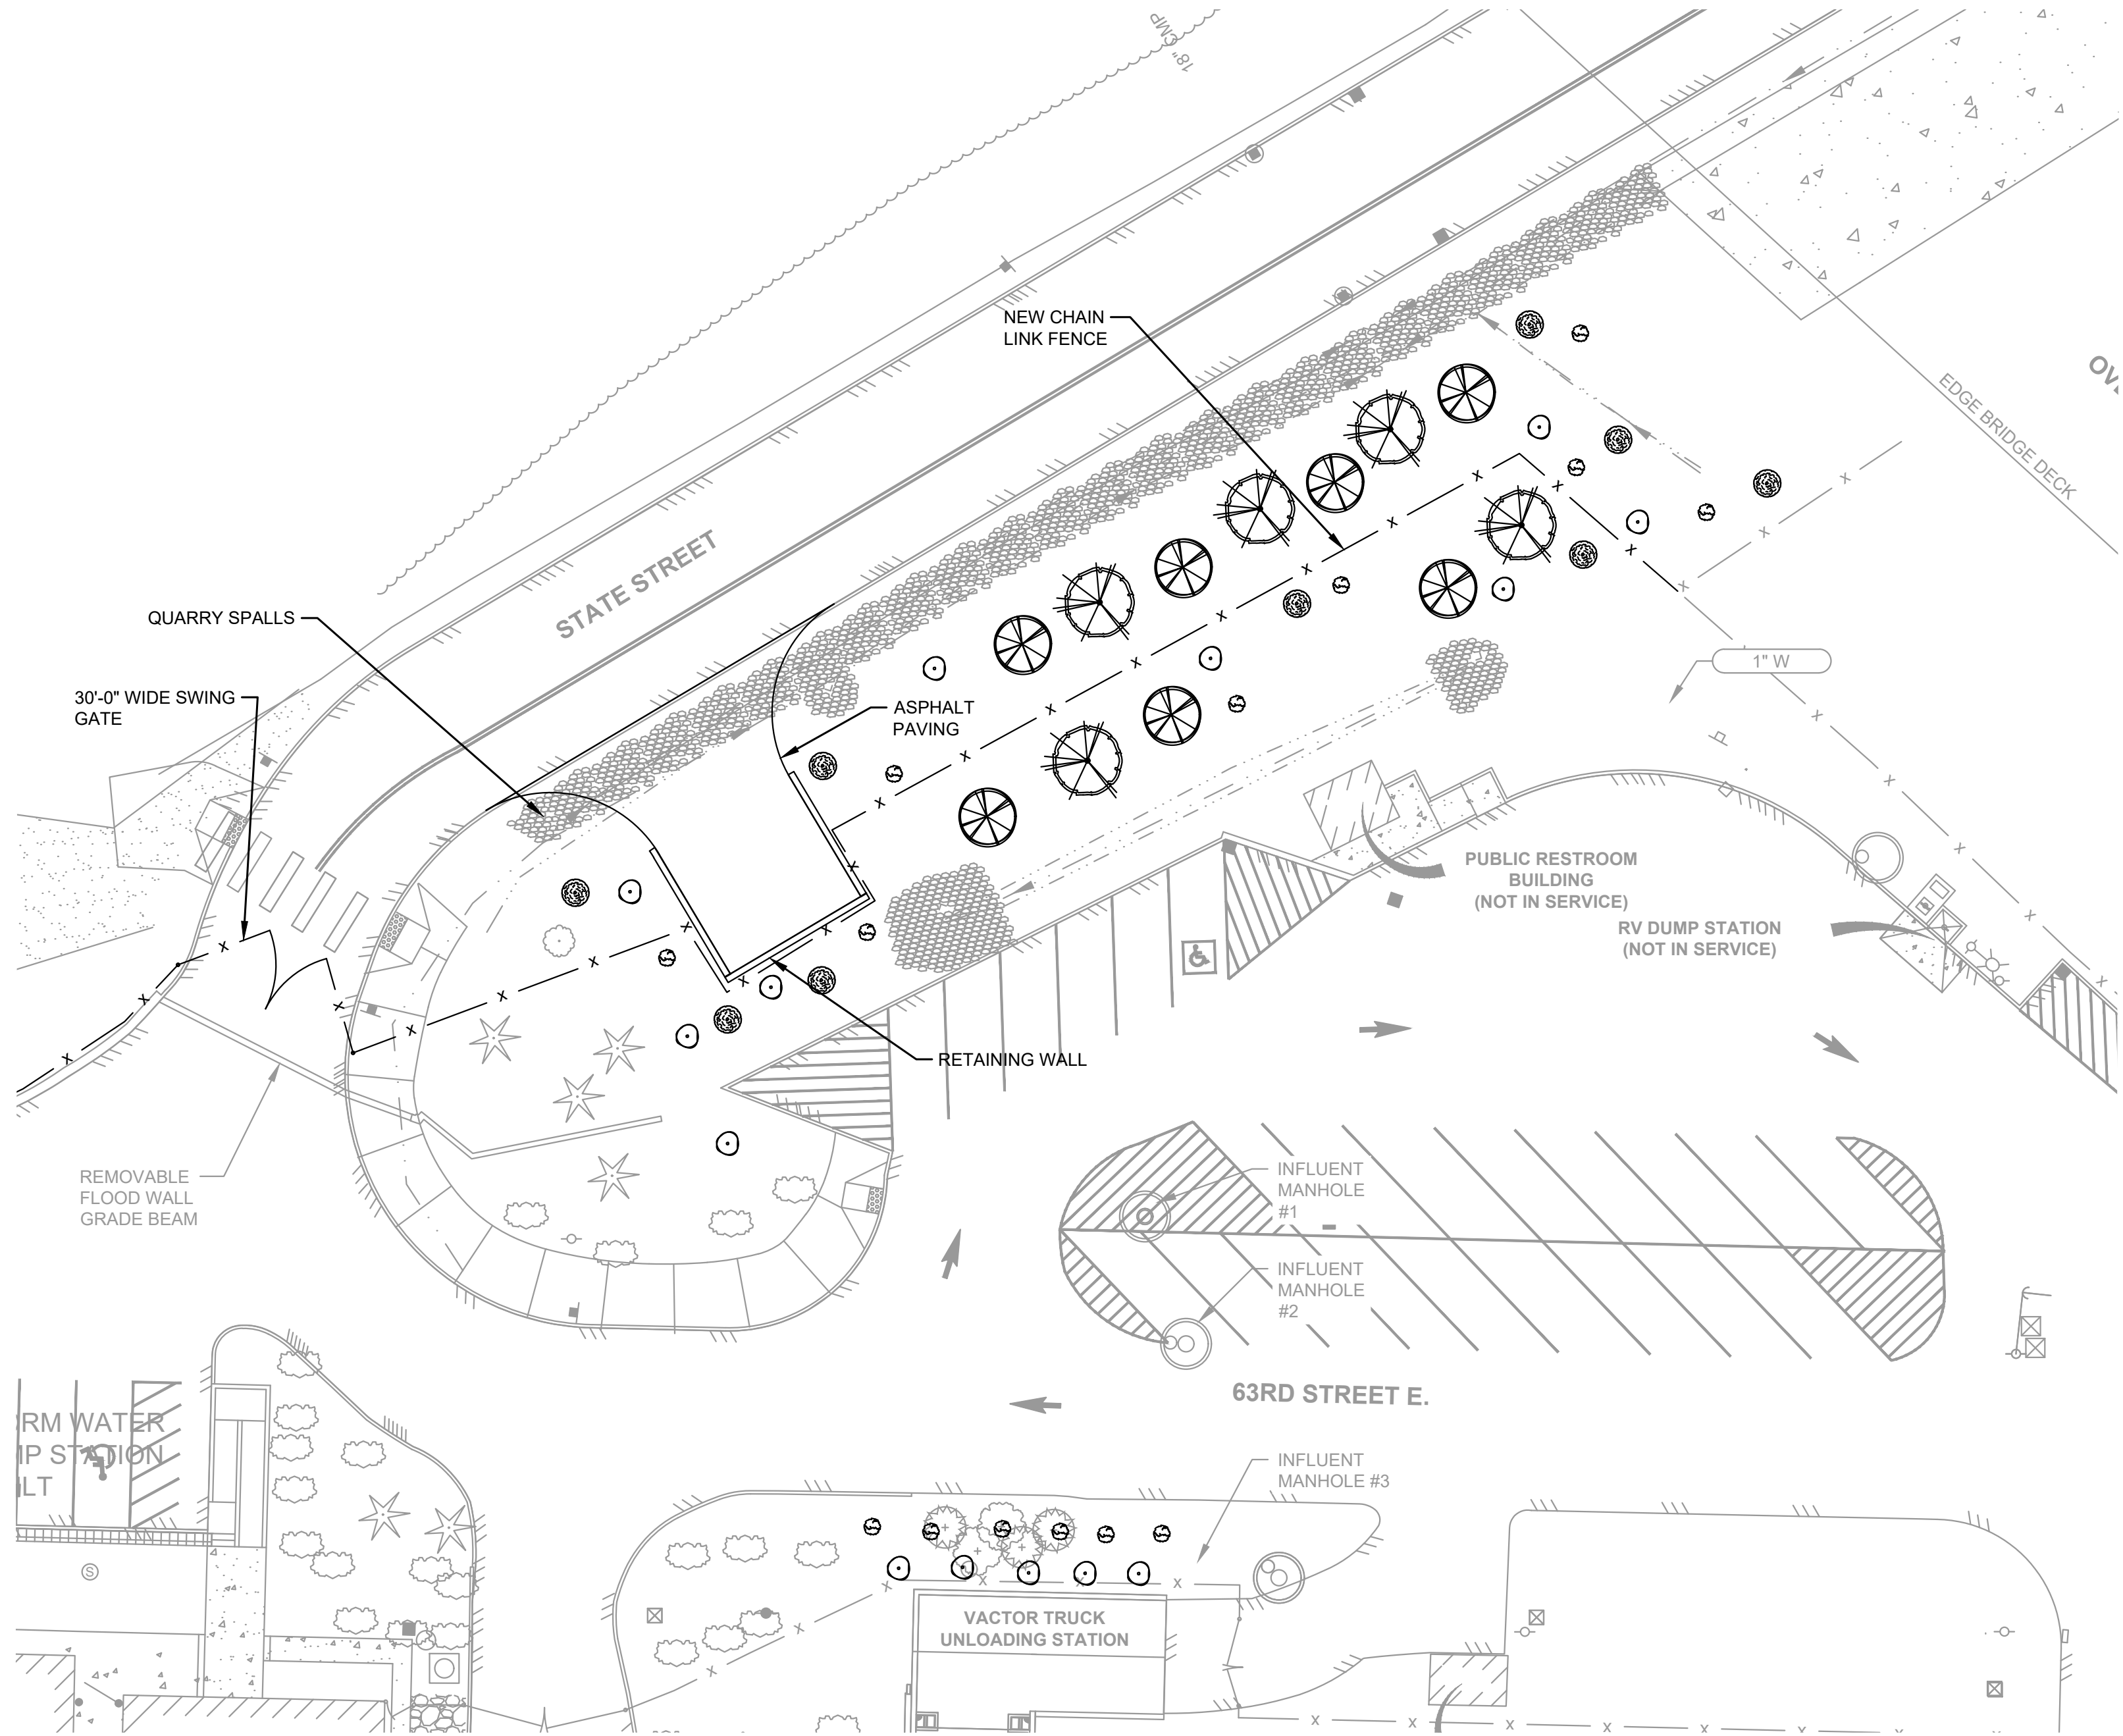

LANDSCAPING DEMOLITION AND RESTORATION ENLARGED PLAN

SCALE: 1"=30'

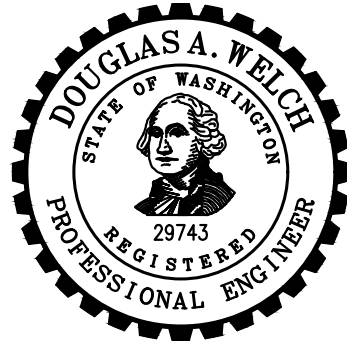

**CITY OF SUMNER
WASTEWATER
TREATMENT PLANT
BIOSOLIDS
MODERNIZATION**
13114 63RD STREET EAST
SUMNER, WA 98390

No.	DATE	REVISION
-----	------	----------

ISSUED FOR:
**PRELIMINARY,
NOT FOR
CONSTRUCTION**

ISSUE DATE:	MARCH 2025
APPROVED BY:	DAW
CHECKED BY:	DAW
DRAWN BY:	CRR
DESIGNER:	DAW
G & O JOB NO.:	22446
FILE:	G-SITE-LDSCP-ENL.DWG

0 1" 2"
TWO INCHES AT FULL SCALE.
IF NOT, SCALE ACCORDINGLY


GENERAL

**LANDSCAPING
DEMOLITION AND
RESTORATION
ENLARGED PLAN**


DRAWING: **L-2** OF: **16**

m:\Summer\22446.00 biosolids modernization project\PlanSet\General\G-DET.dwg, 3/17/2025 2:40 PM, CHARLEY REID


R:\Standard Details\Street\Std-13.1.DWG

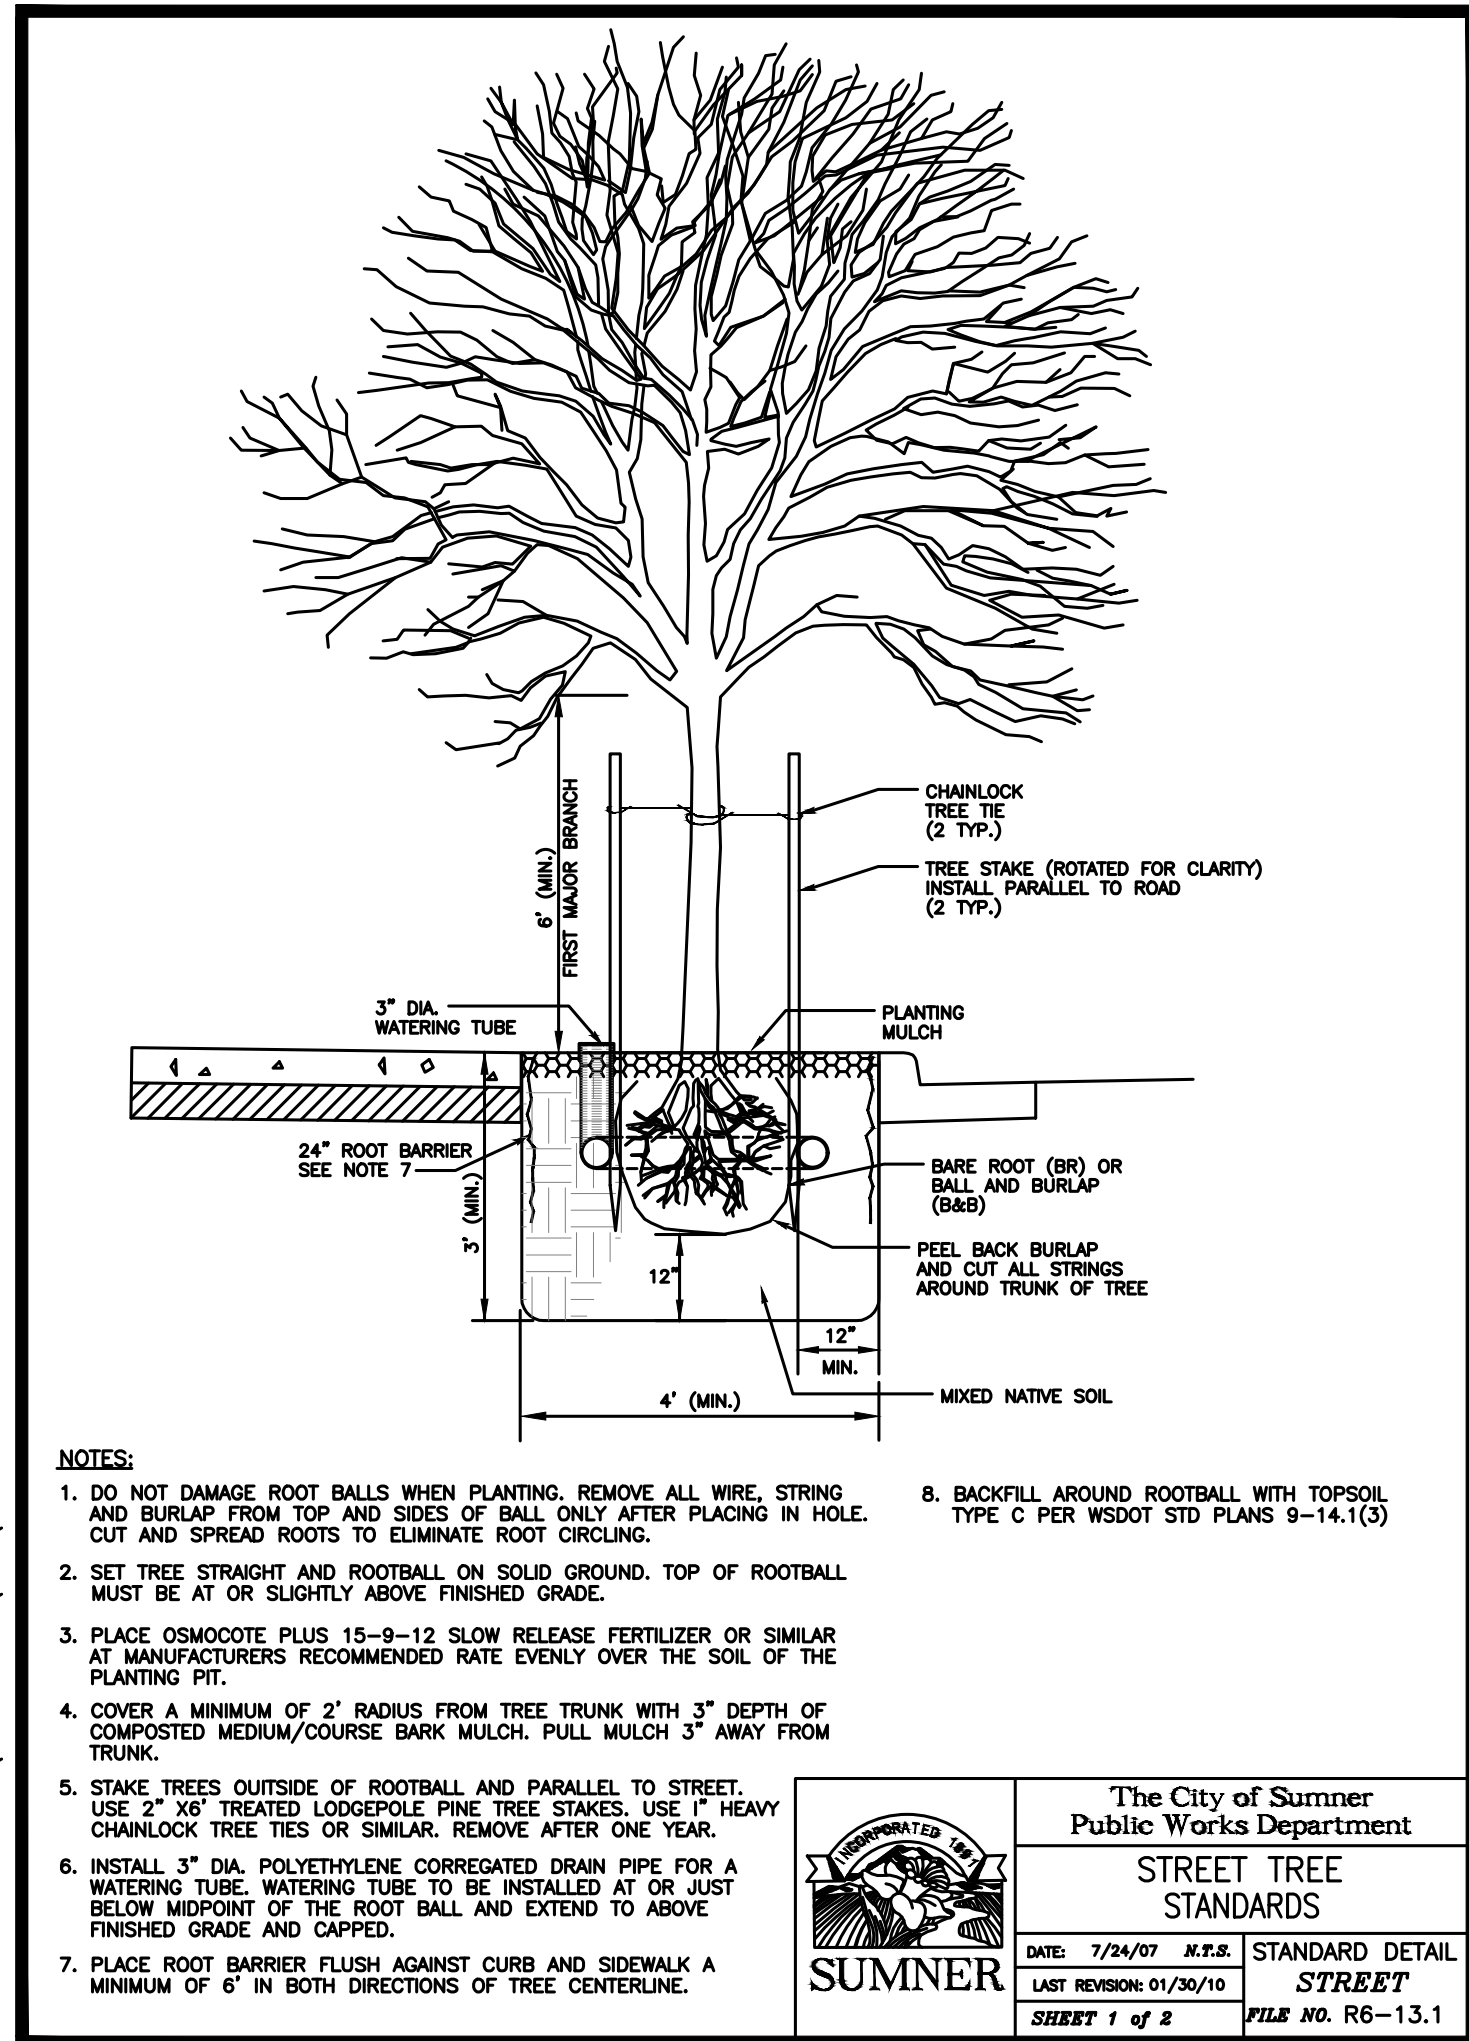


1 PLANTING DETAIL
TYP NOT TO SCALE

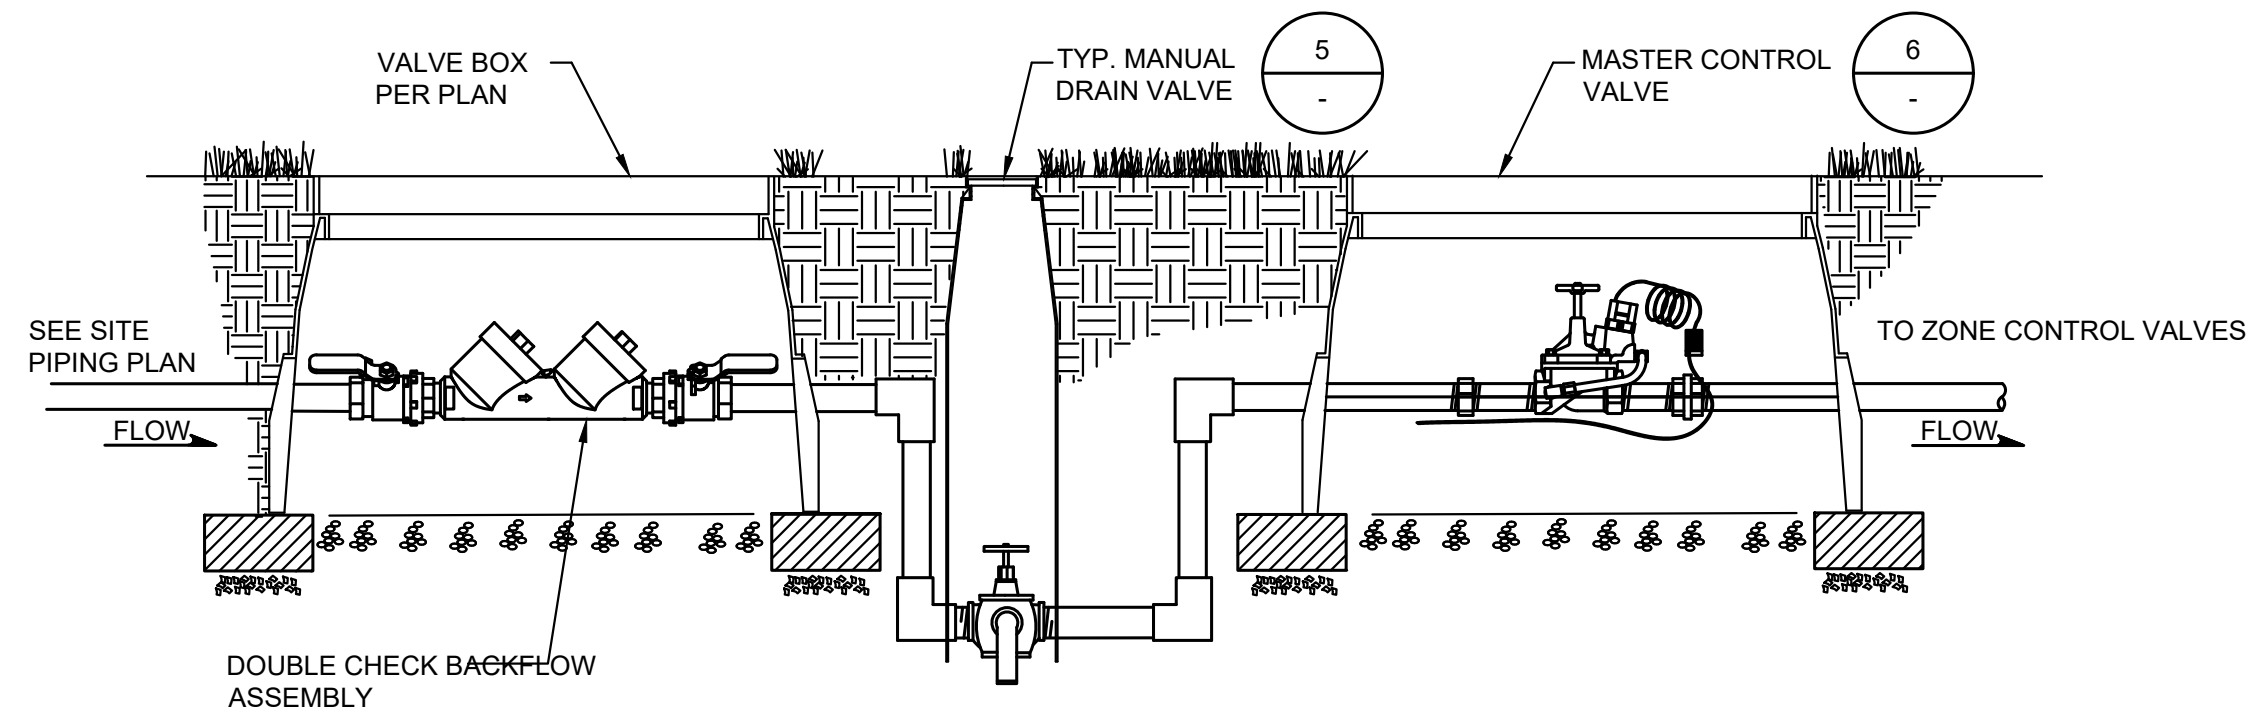


2 POINT OF CONNECTION
L-2 NOT TO SCALE

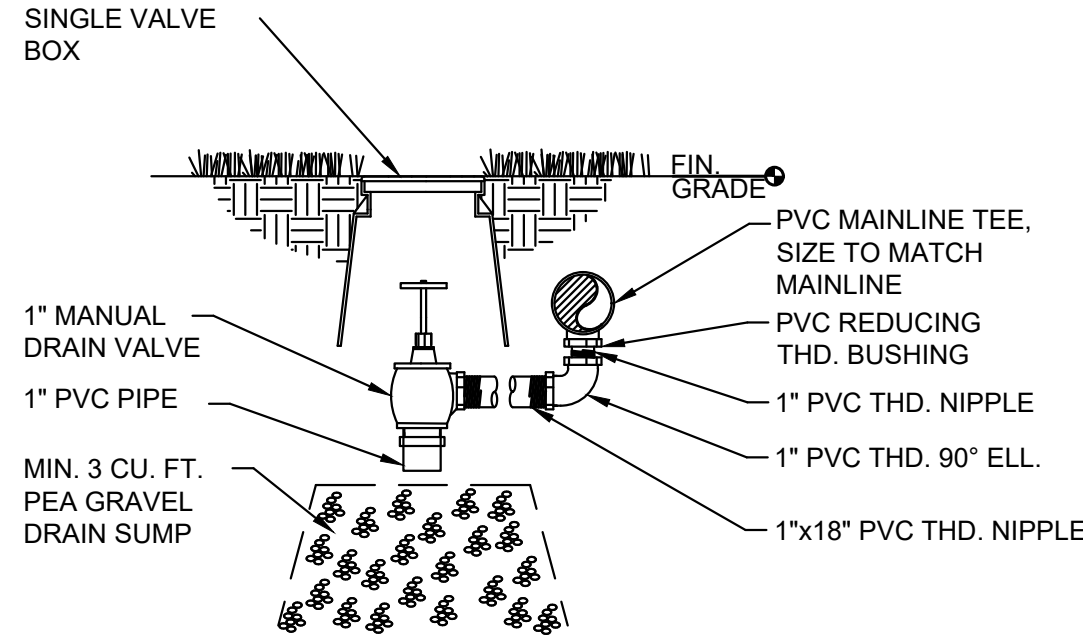

3 MANUAL DRAIN VALVE
- NOT TO SCALE

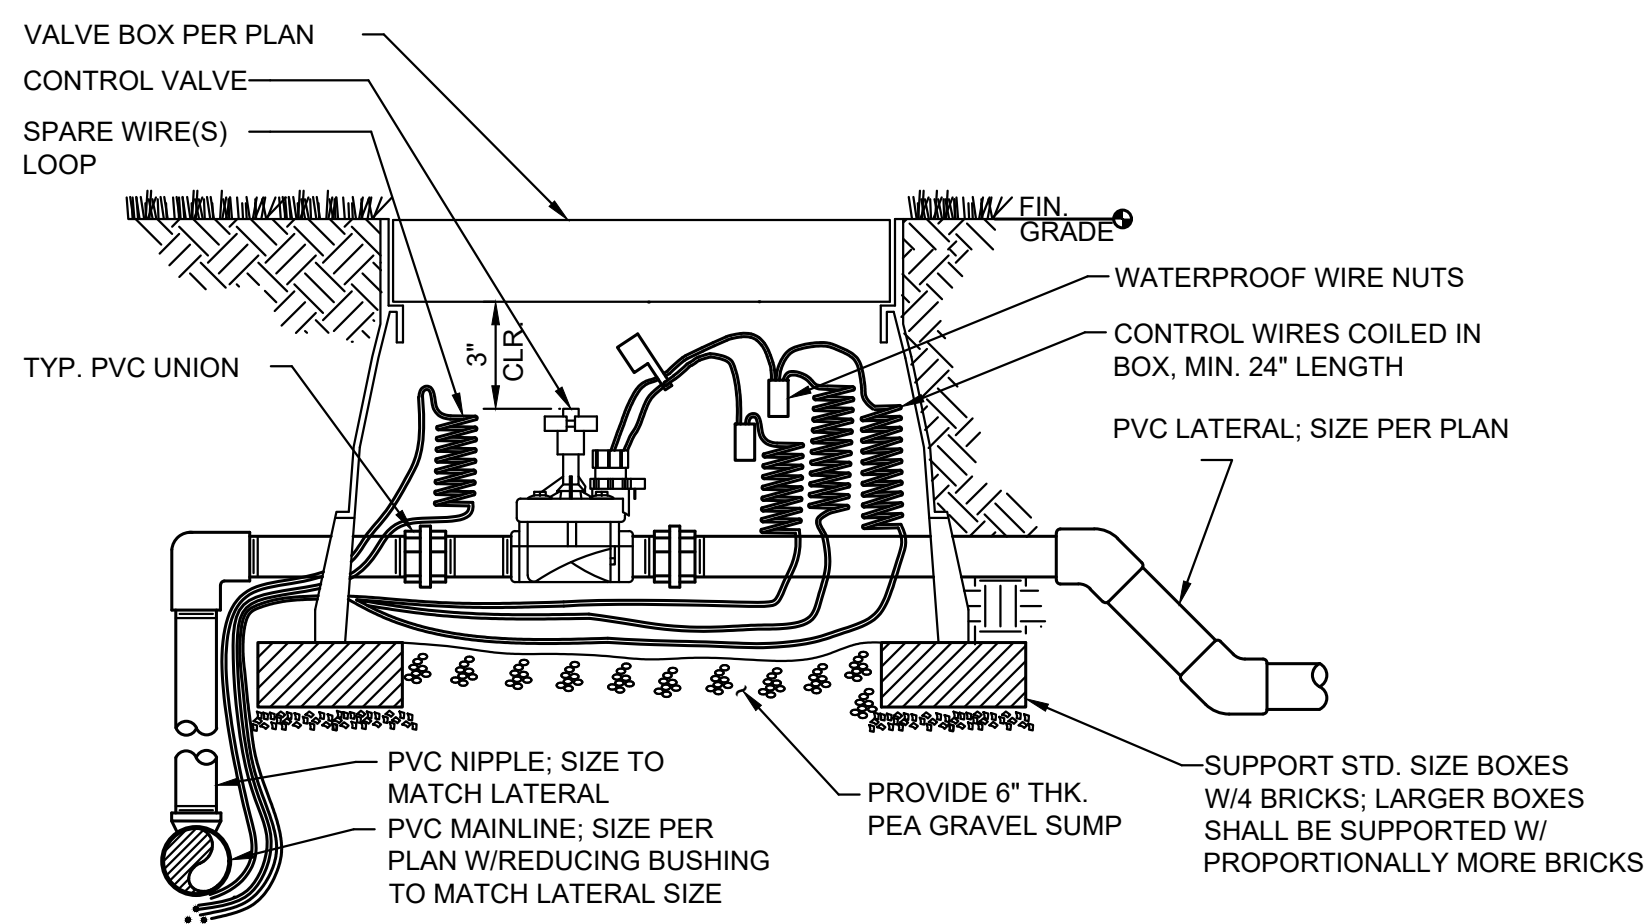

4 TYPICAL CONTROL VALVE
- NOT TO SCALE

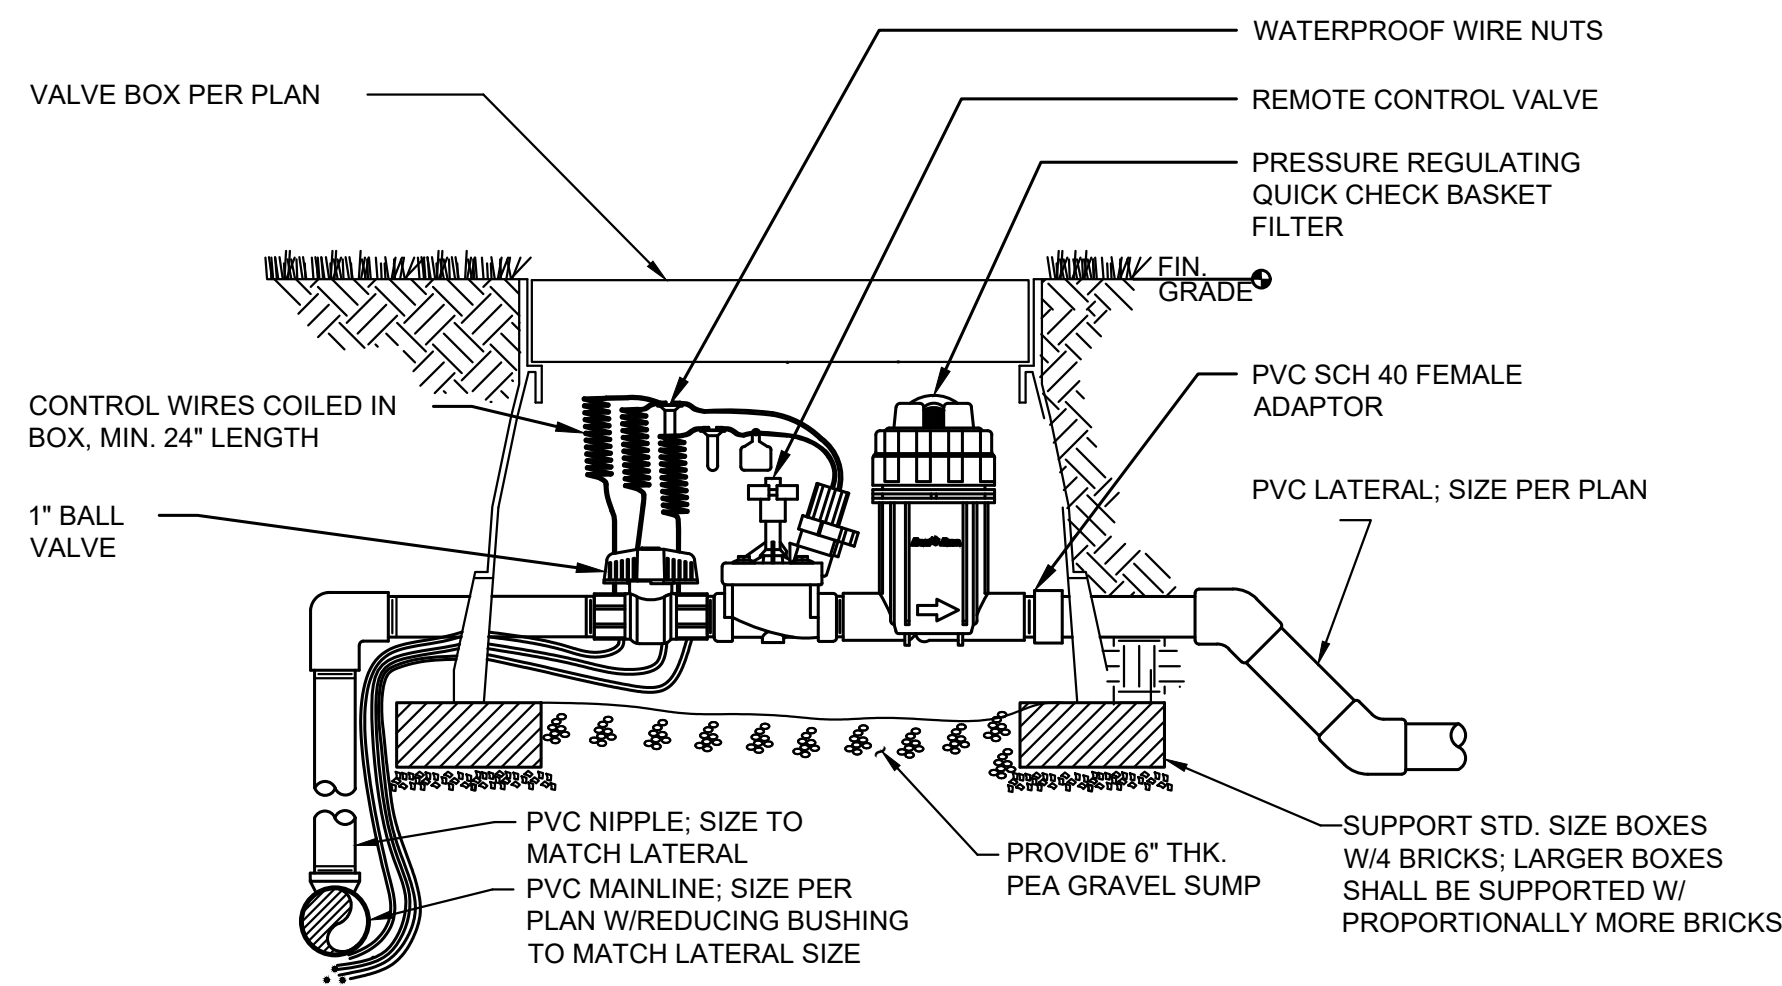

5 MASTER VALVE
- NOT TO SCALE